


7319-24'

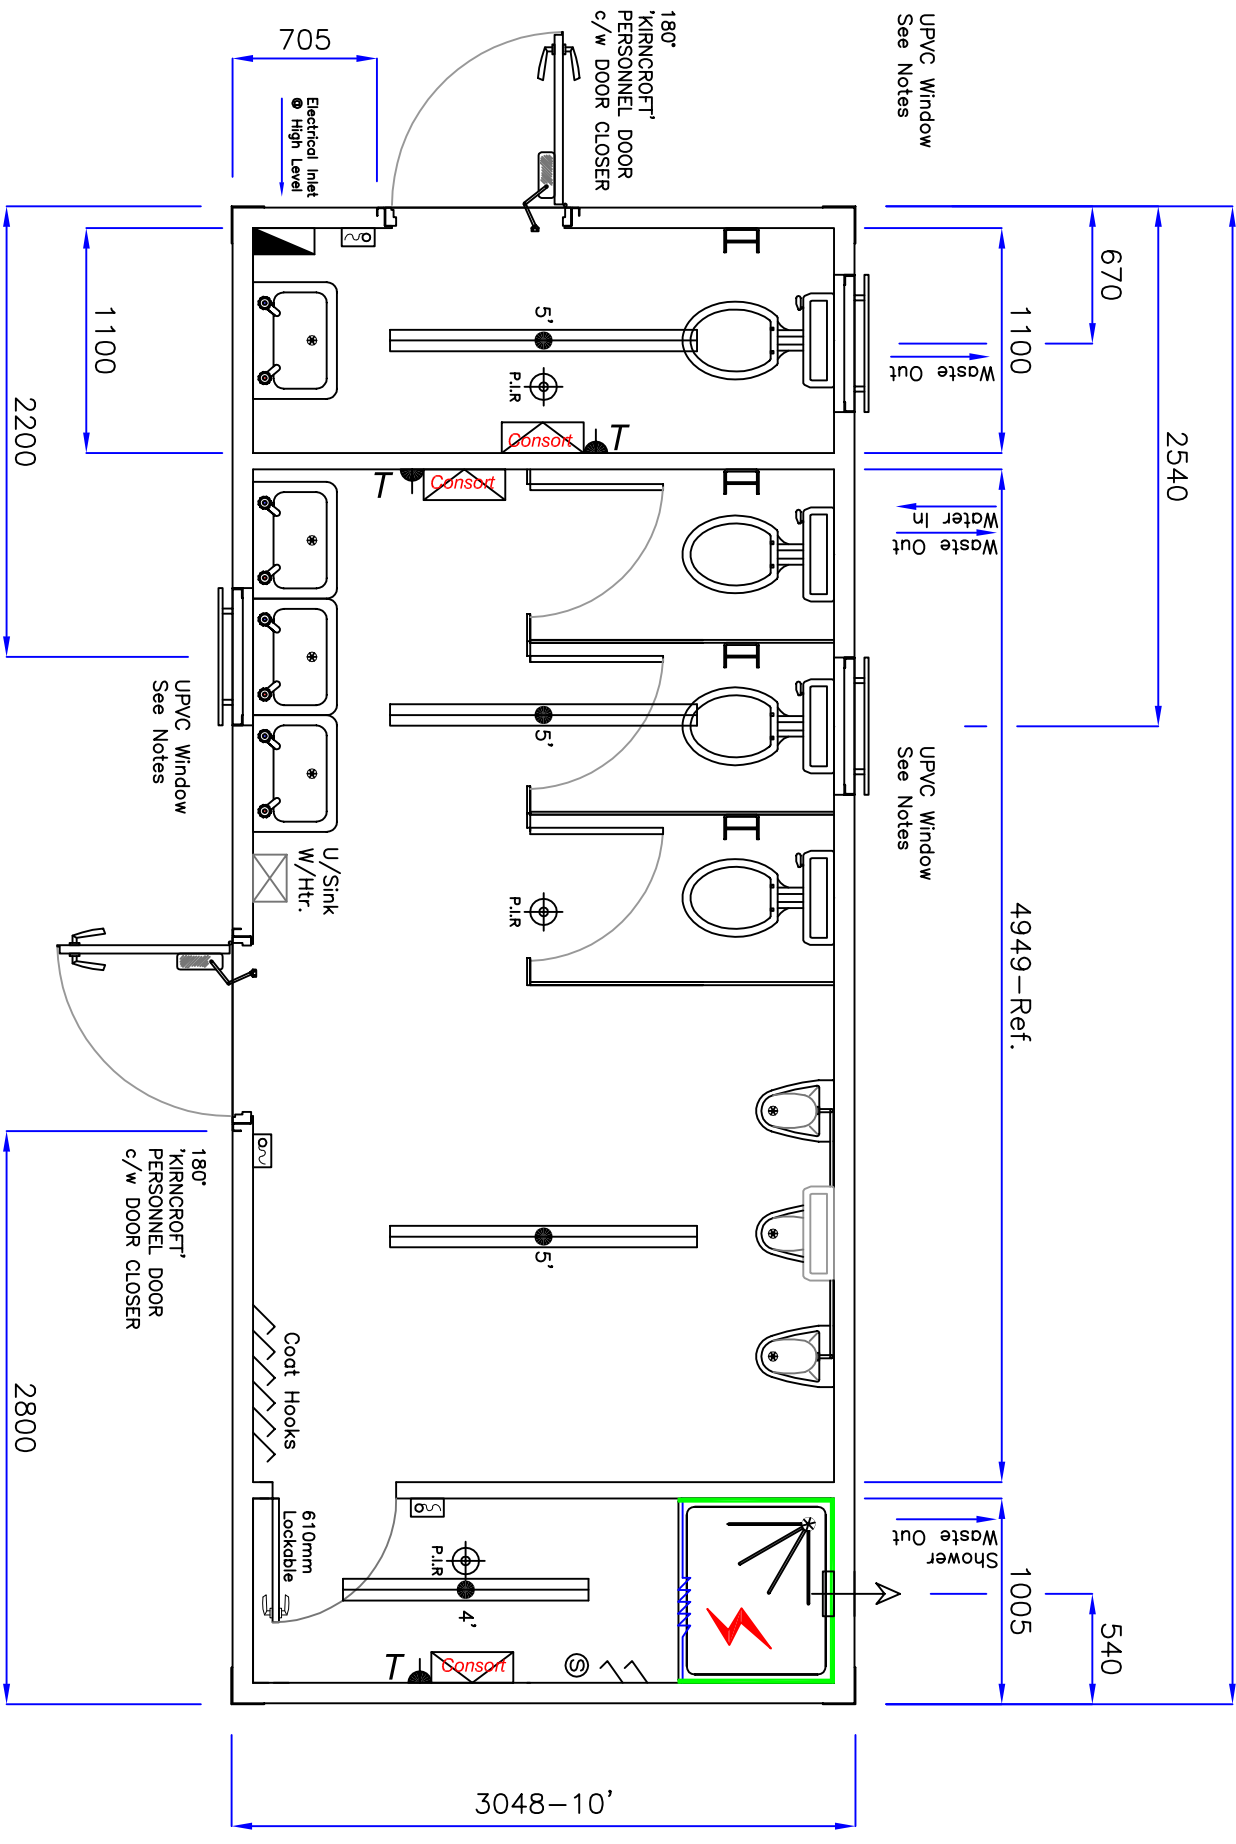

1130  
Fork Tunnel Centres

A	Details
Rev.	
Dwn.	DR
Date	15/05/17

Approved By:

Name:

Signature:

Date:

Title:  
QIK Group  
24'x9'x8'H - Toilet 3+1+Shower



Dwg. No.  
S17002 Rev A  
Tab 9 - Plan  
Do Not Scale