


A		Details	
Rev.			
Drn.	DR	Date	17/05/17

**Approved By:**  
 Name:  
 Signature:  
 Date:

Title:  
 QIK Group  
 12'x9'x8'H - Open Plan Office



Dwg. No.  
 S17002 Rev A  
 Tab 1 - Plan  
 Do Not Scale

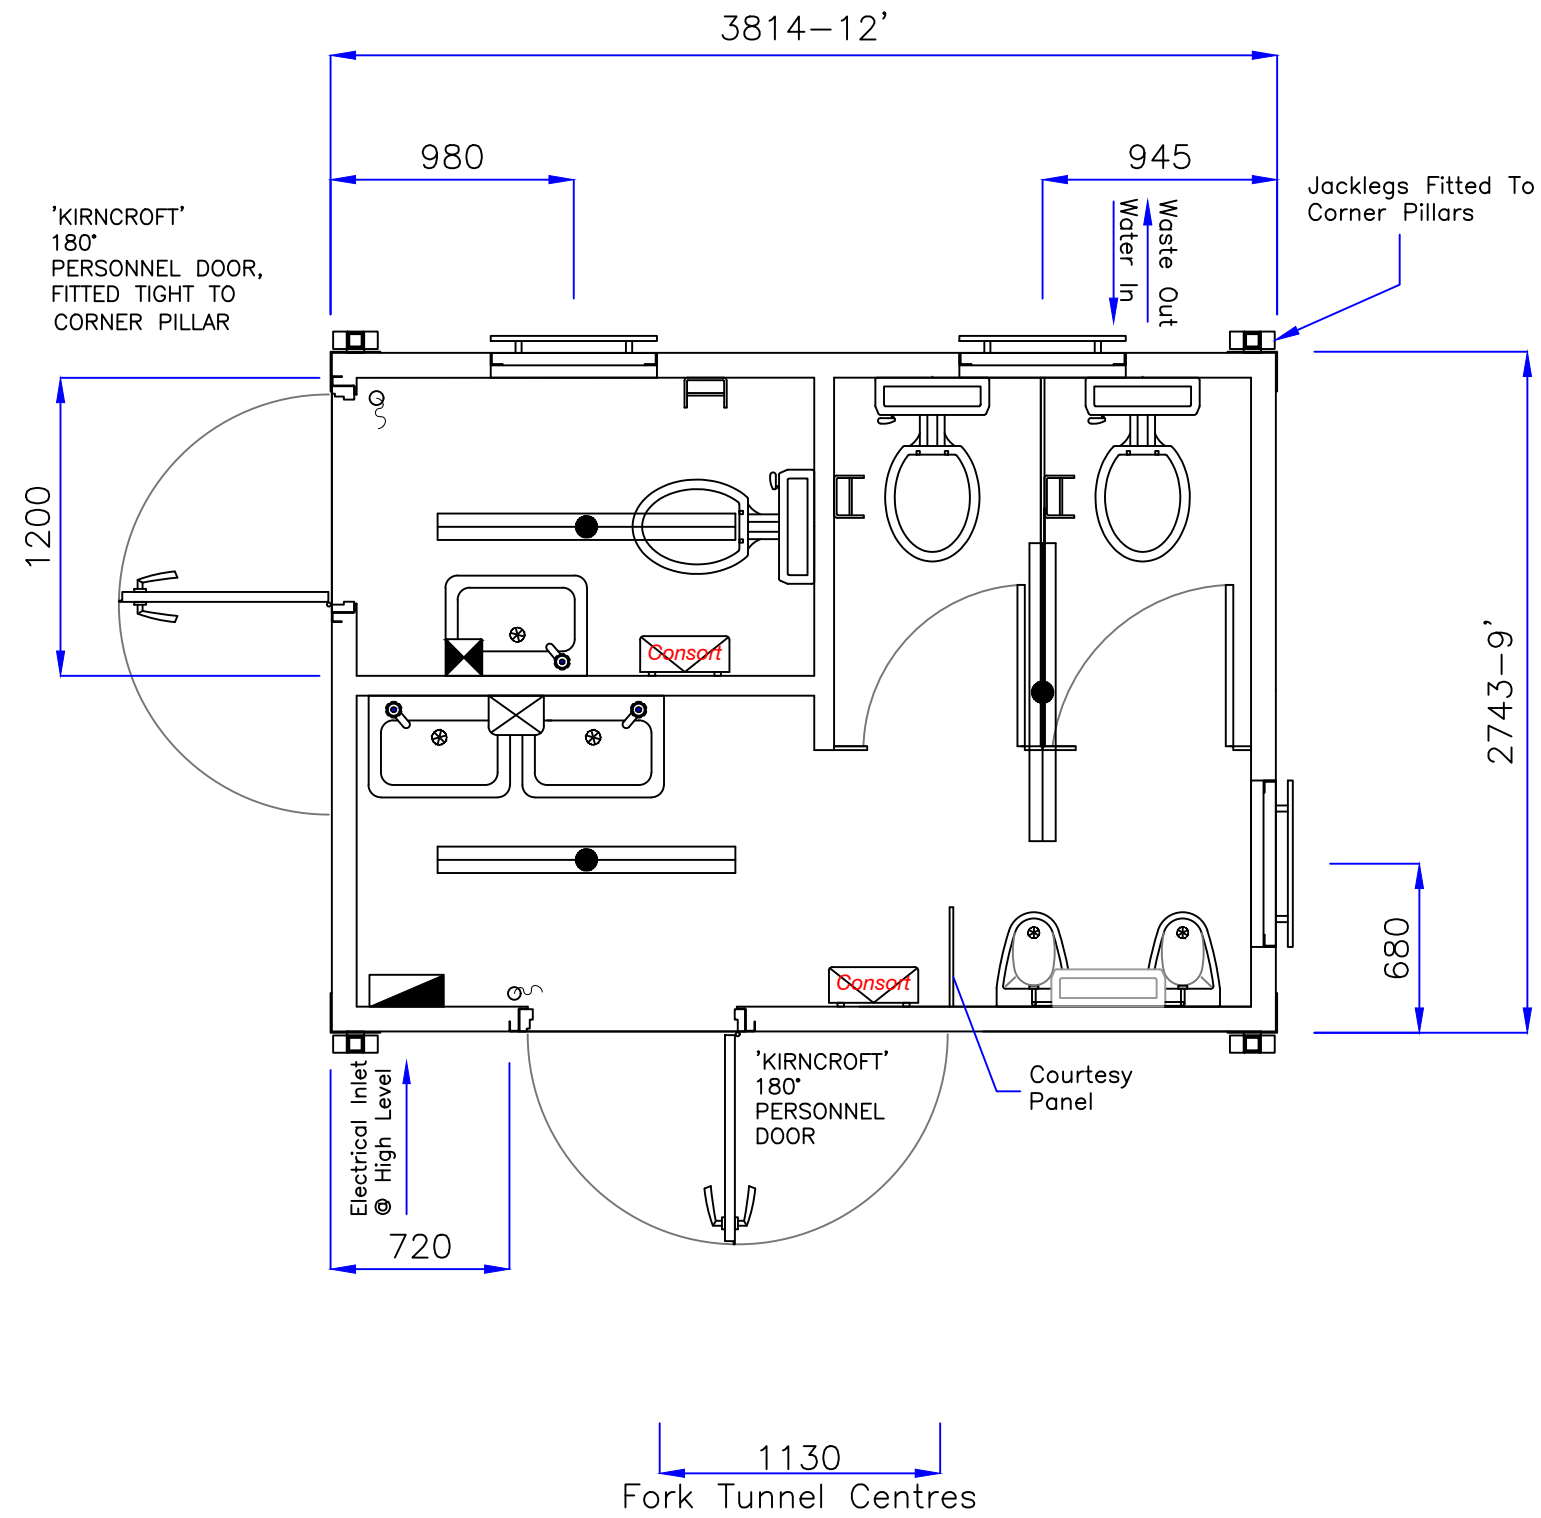


A		Details	
Rev.			
Drn.	DR	Date	12/05/17

**Approved By:**  
 Name:  
 Signature:  
 Date:

Title:  
 QIK Group  
 12'x9'x8'H - Toilet 2+1



Dwg. No.  
 S17002 Rev A  
 Tab 2 - Plan  
 Do Not Scale

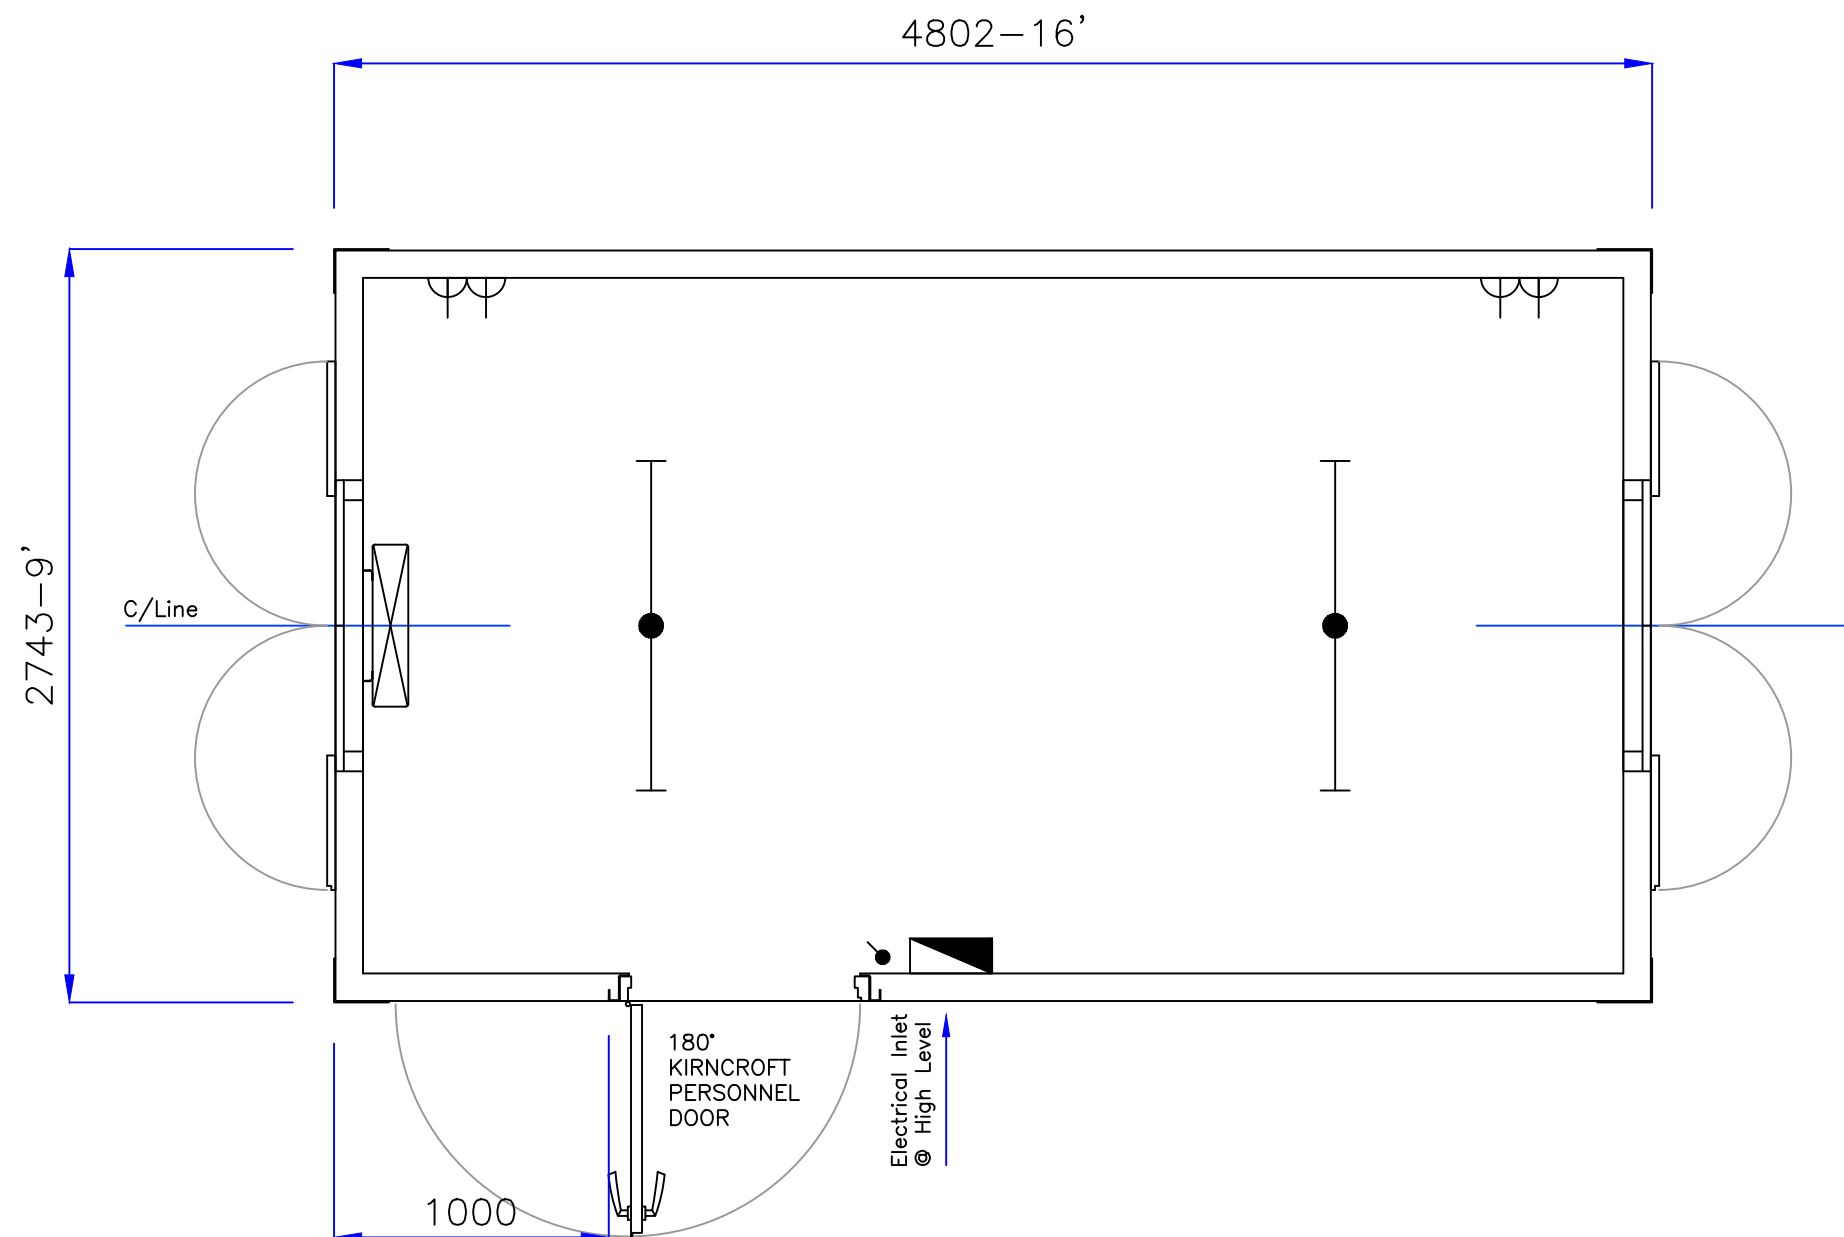

1130  
Fork Tunnel Centres


A		Details	
Rev.			
Drn.	DR	Date	12/05/17

**Approved By:**  
Name:  
Signature:  
Date:

Title:  
QIK Group  
16'x9'x8'H - Office



Dwg. No.  
S17002 Rev A  
Tab 3 - Plan  
Do Not Scale

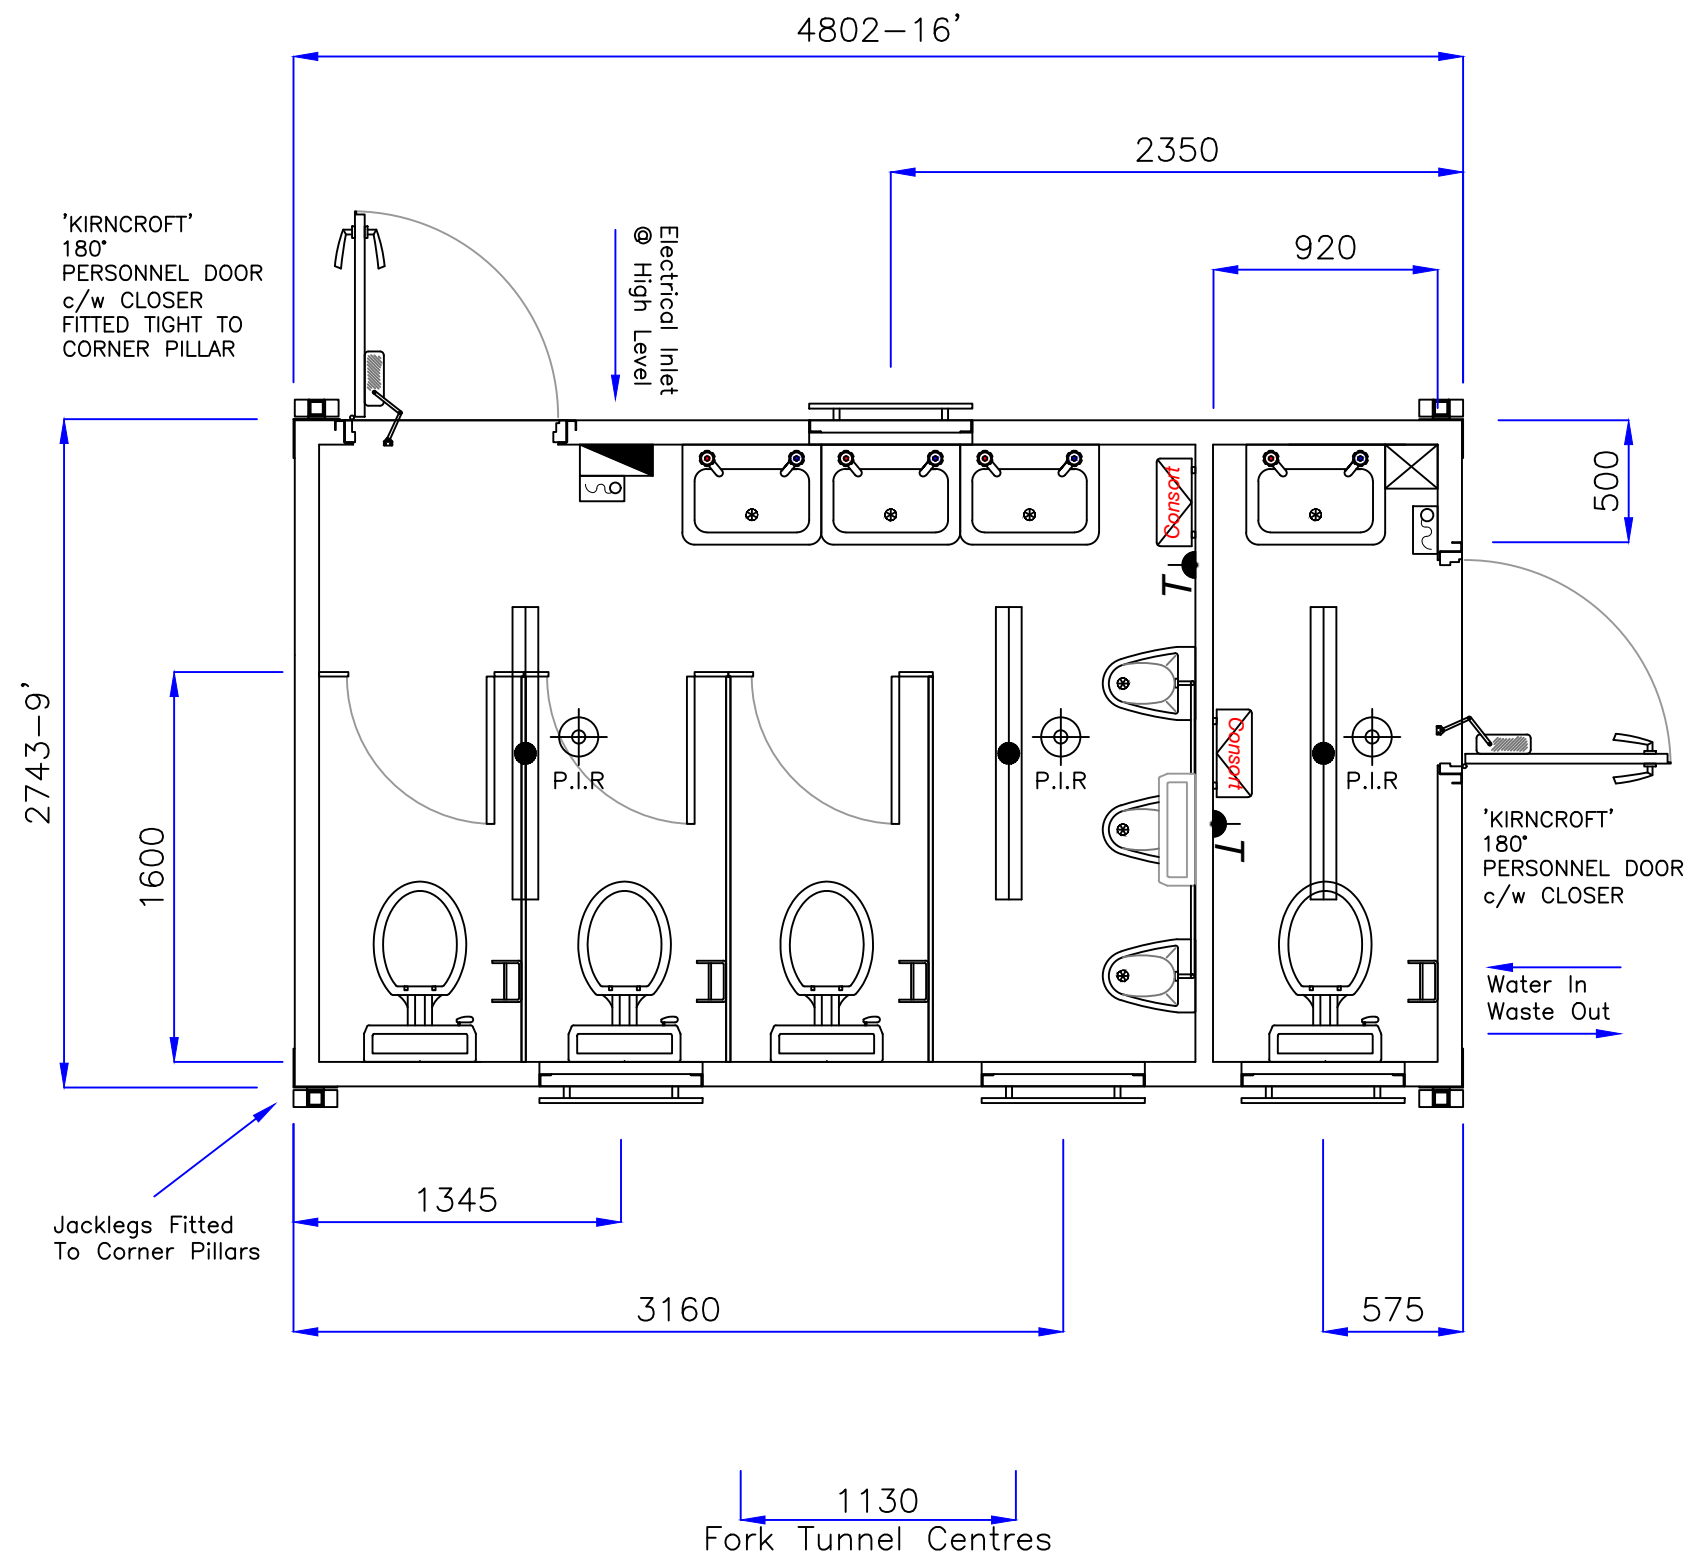

A		Details	
Rev.			
Drn.	DR	Date	12/05/17

Approved By:

Name:


Signature:

Date:

Title:  
QIK Group  
16'x9'x8'H - Toilet 2+1



Dwg. No.  
S17002 Rev A  
Tab 4 - Plan  
Do Not Scale

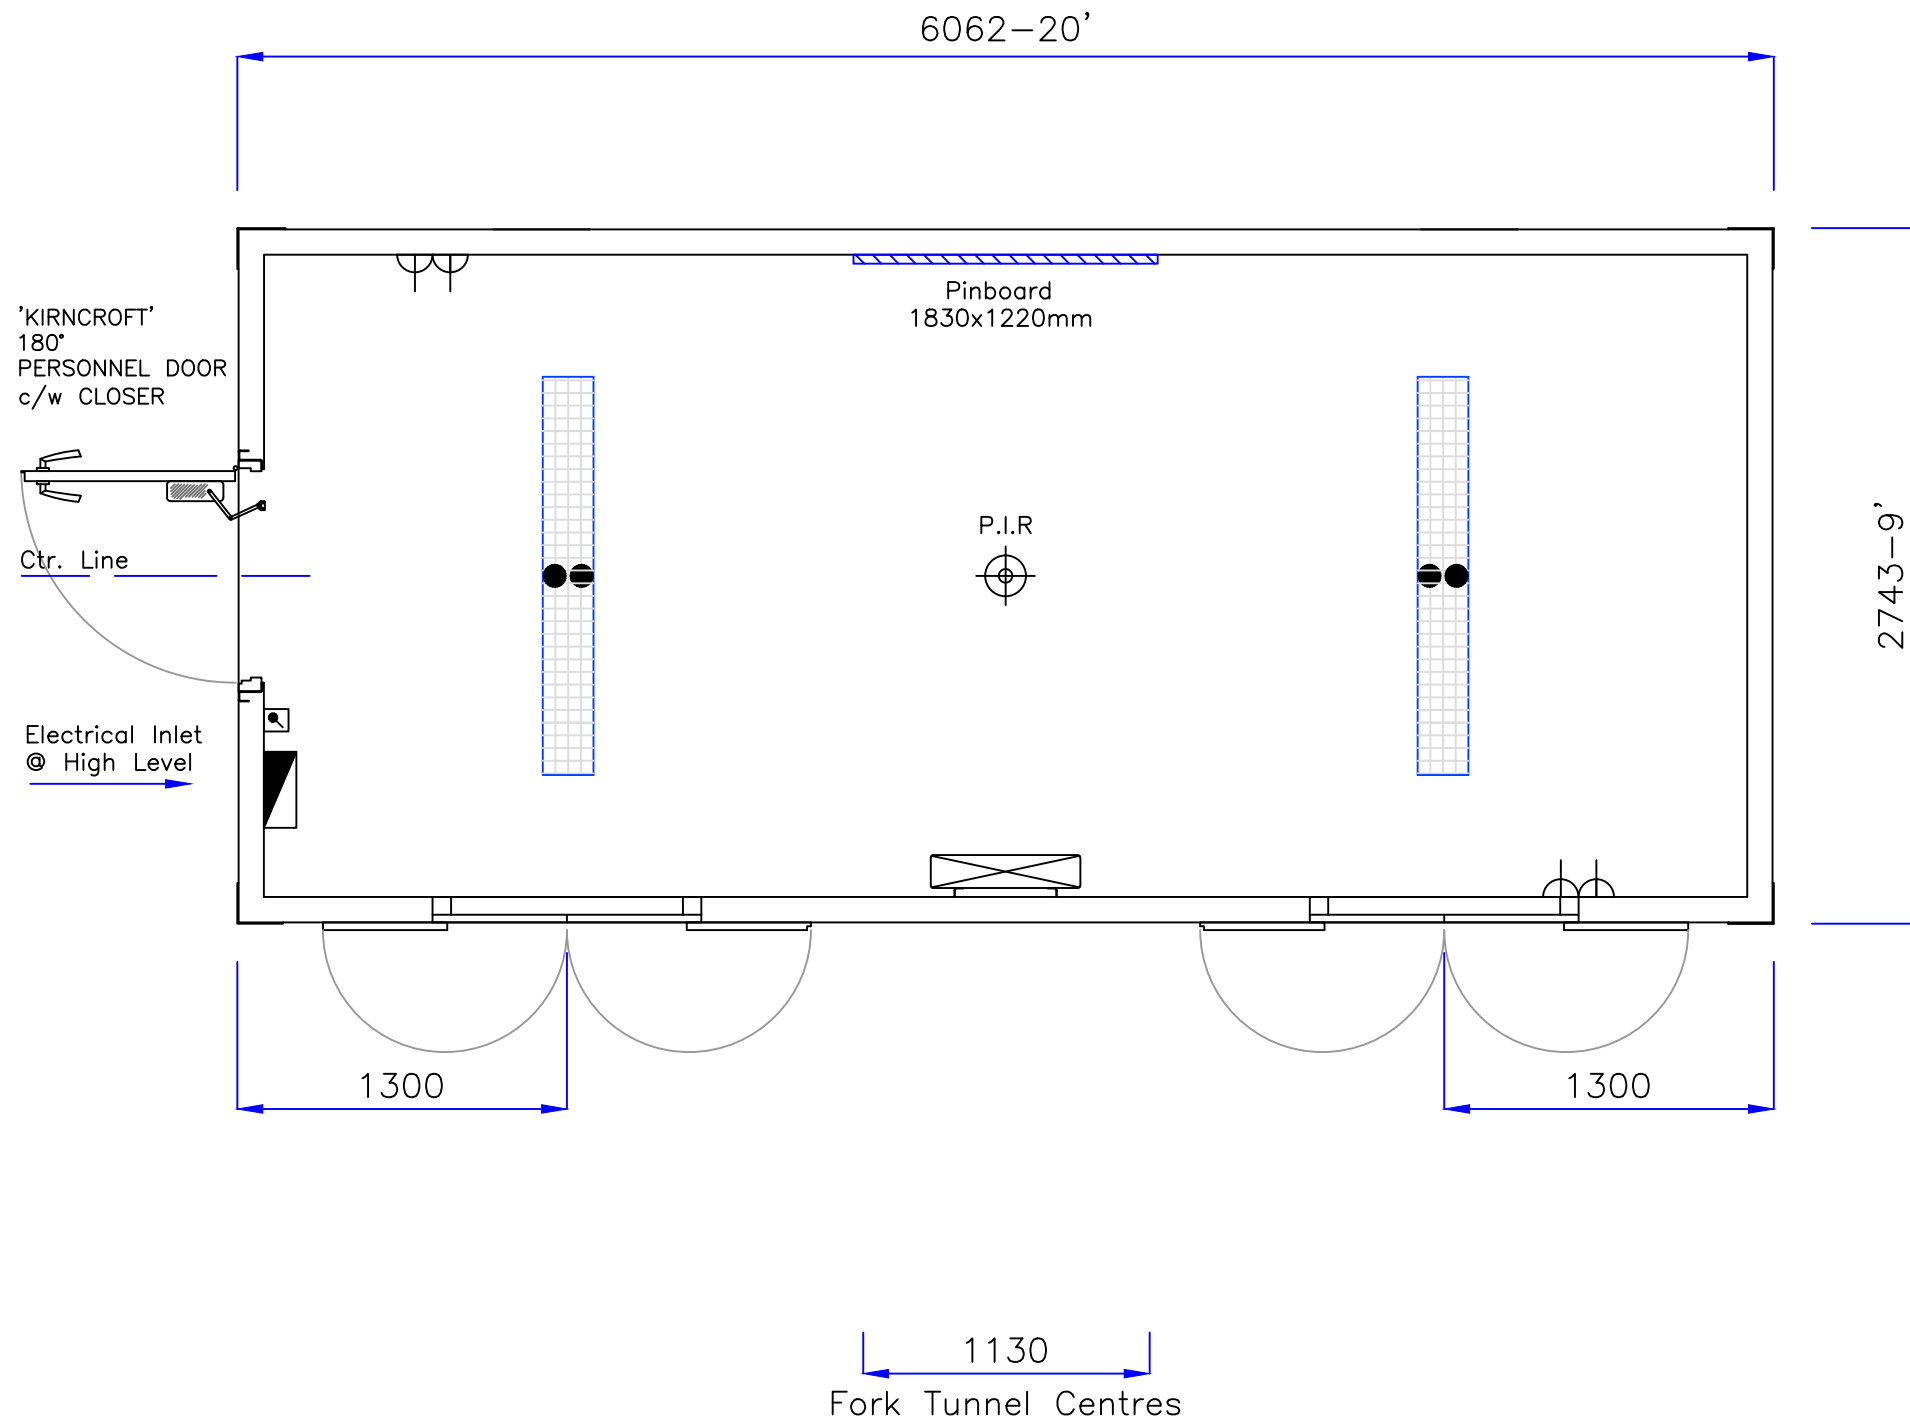


A		Details	
Rev.			
Drn.	DR	Date	15/05/17

**Approved By:**  
 Name:  
 Signature:  
 Date:

Title:  
 QIK Group  
 20'x9'x8'H - Office



Dwg. No.  
 S17002 Rev A  
 Tab 5 - Plan  
 Do Not Scale

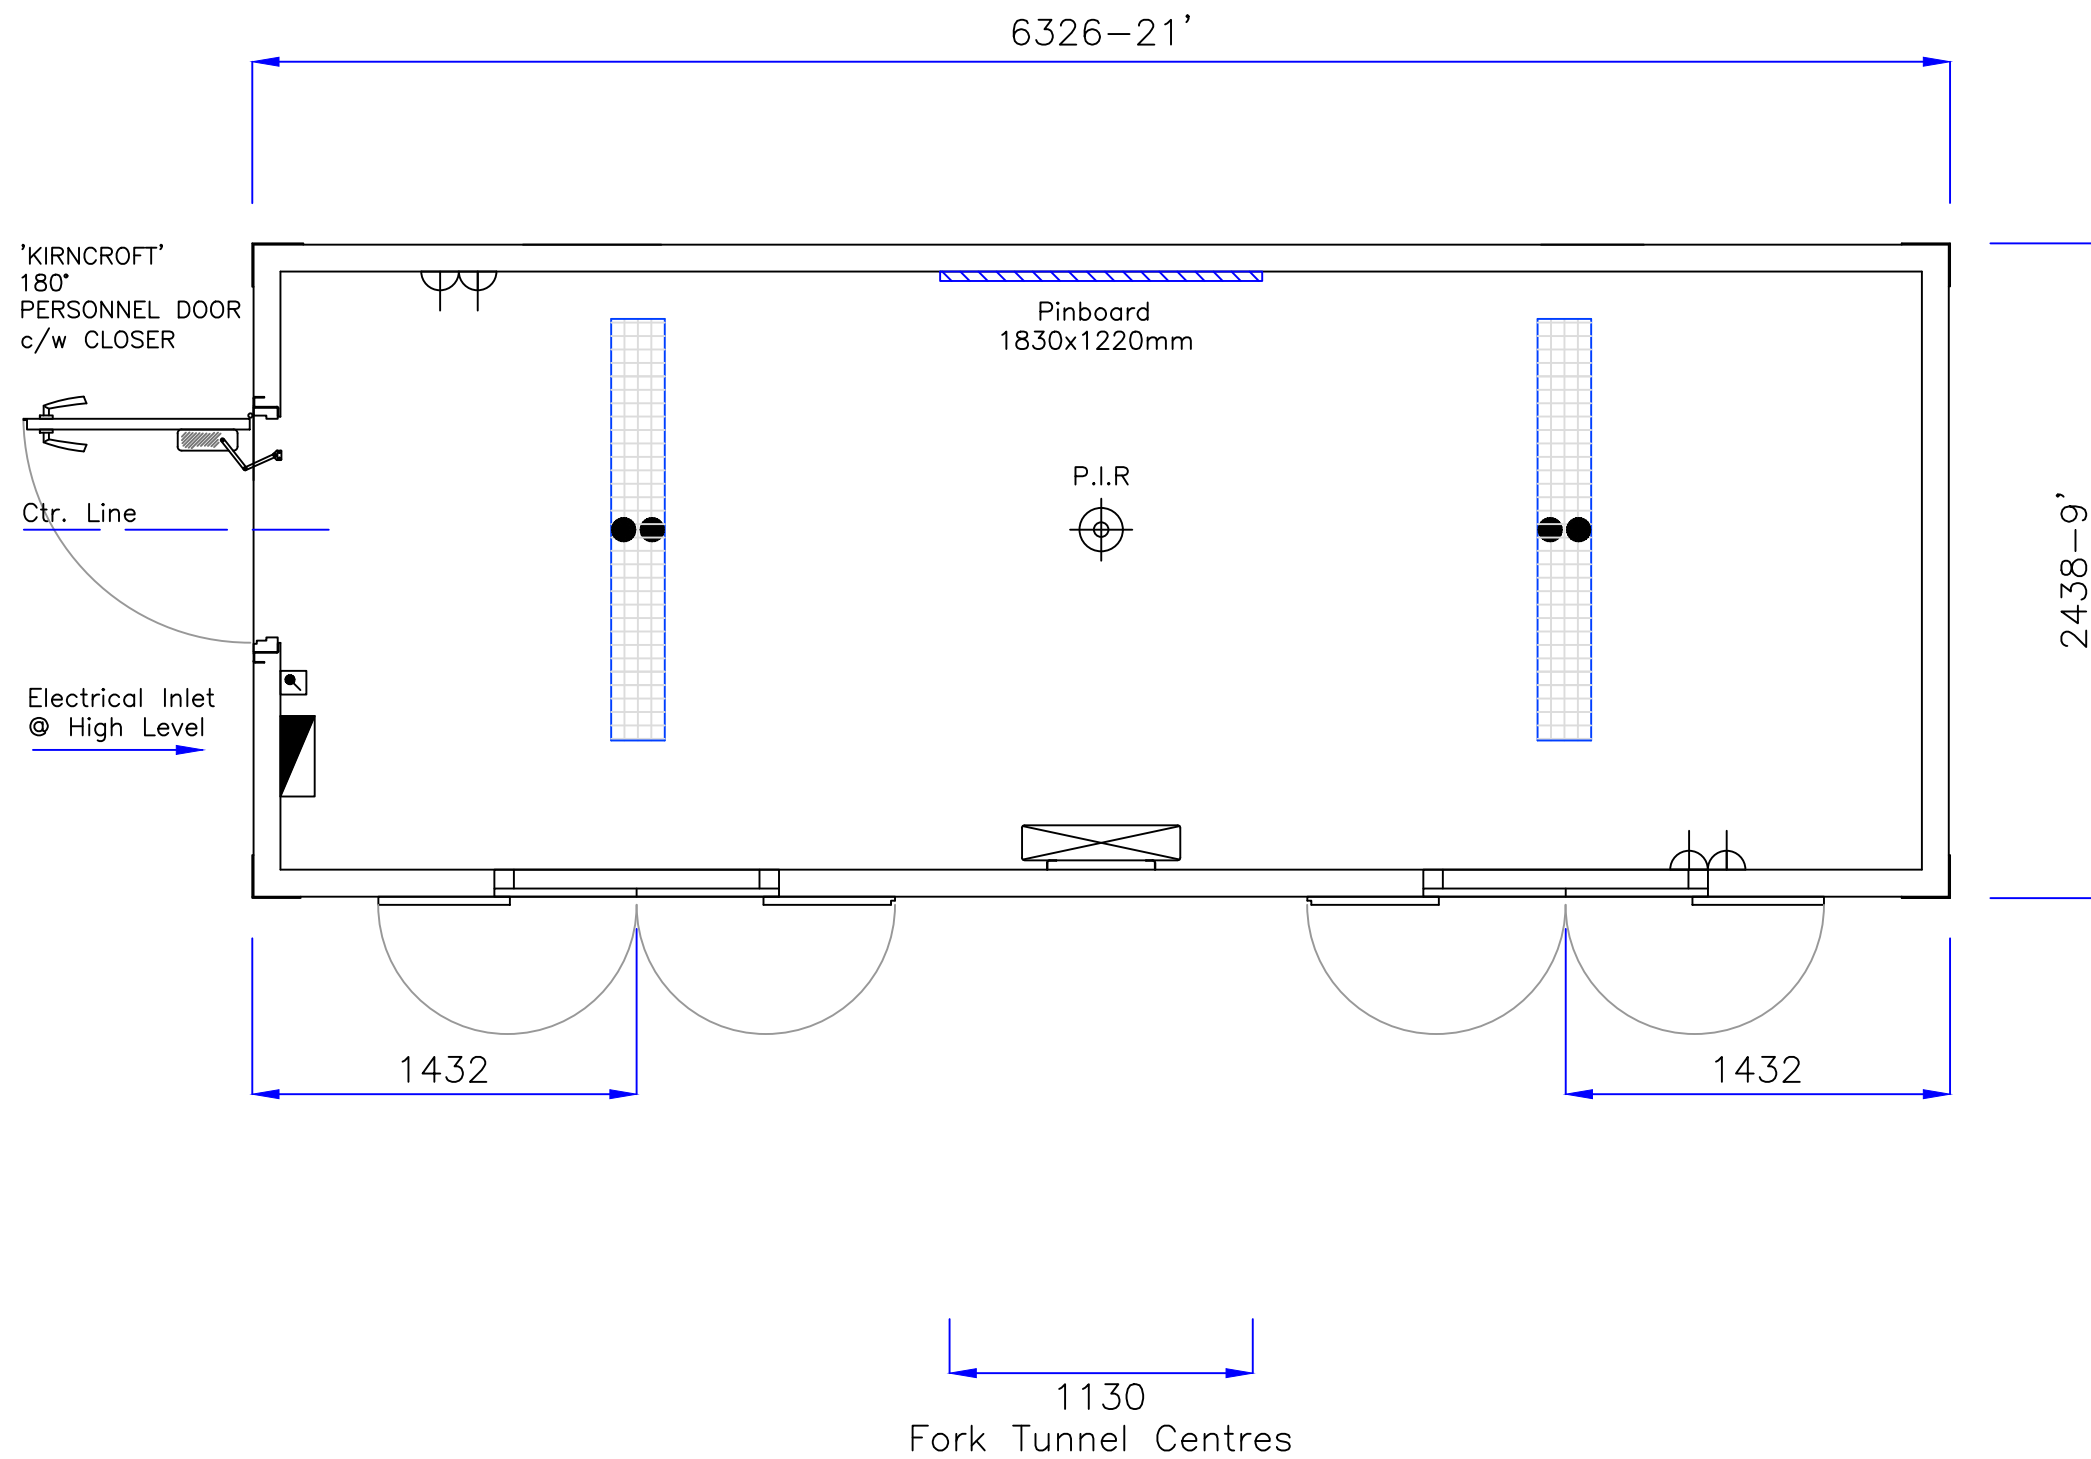

A		Details	
Rev.			
Drn.	DR	Date	15/05/17

Approved By:

Name:


Signature:

Date:

Title:  
QIK Group  
21'x8'x8'H - Office



Dwg. No.  
S17002 Rev A  
Tab 6 - Plan  
Do Not Scale

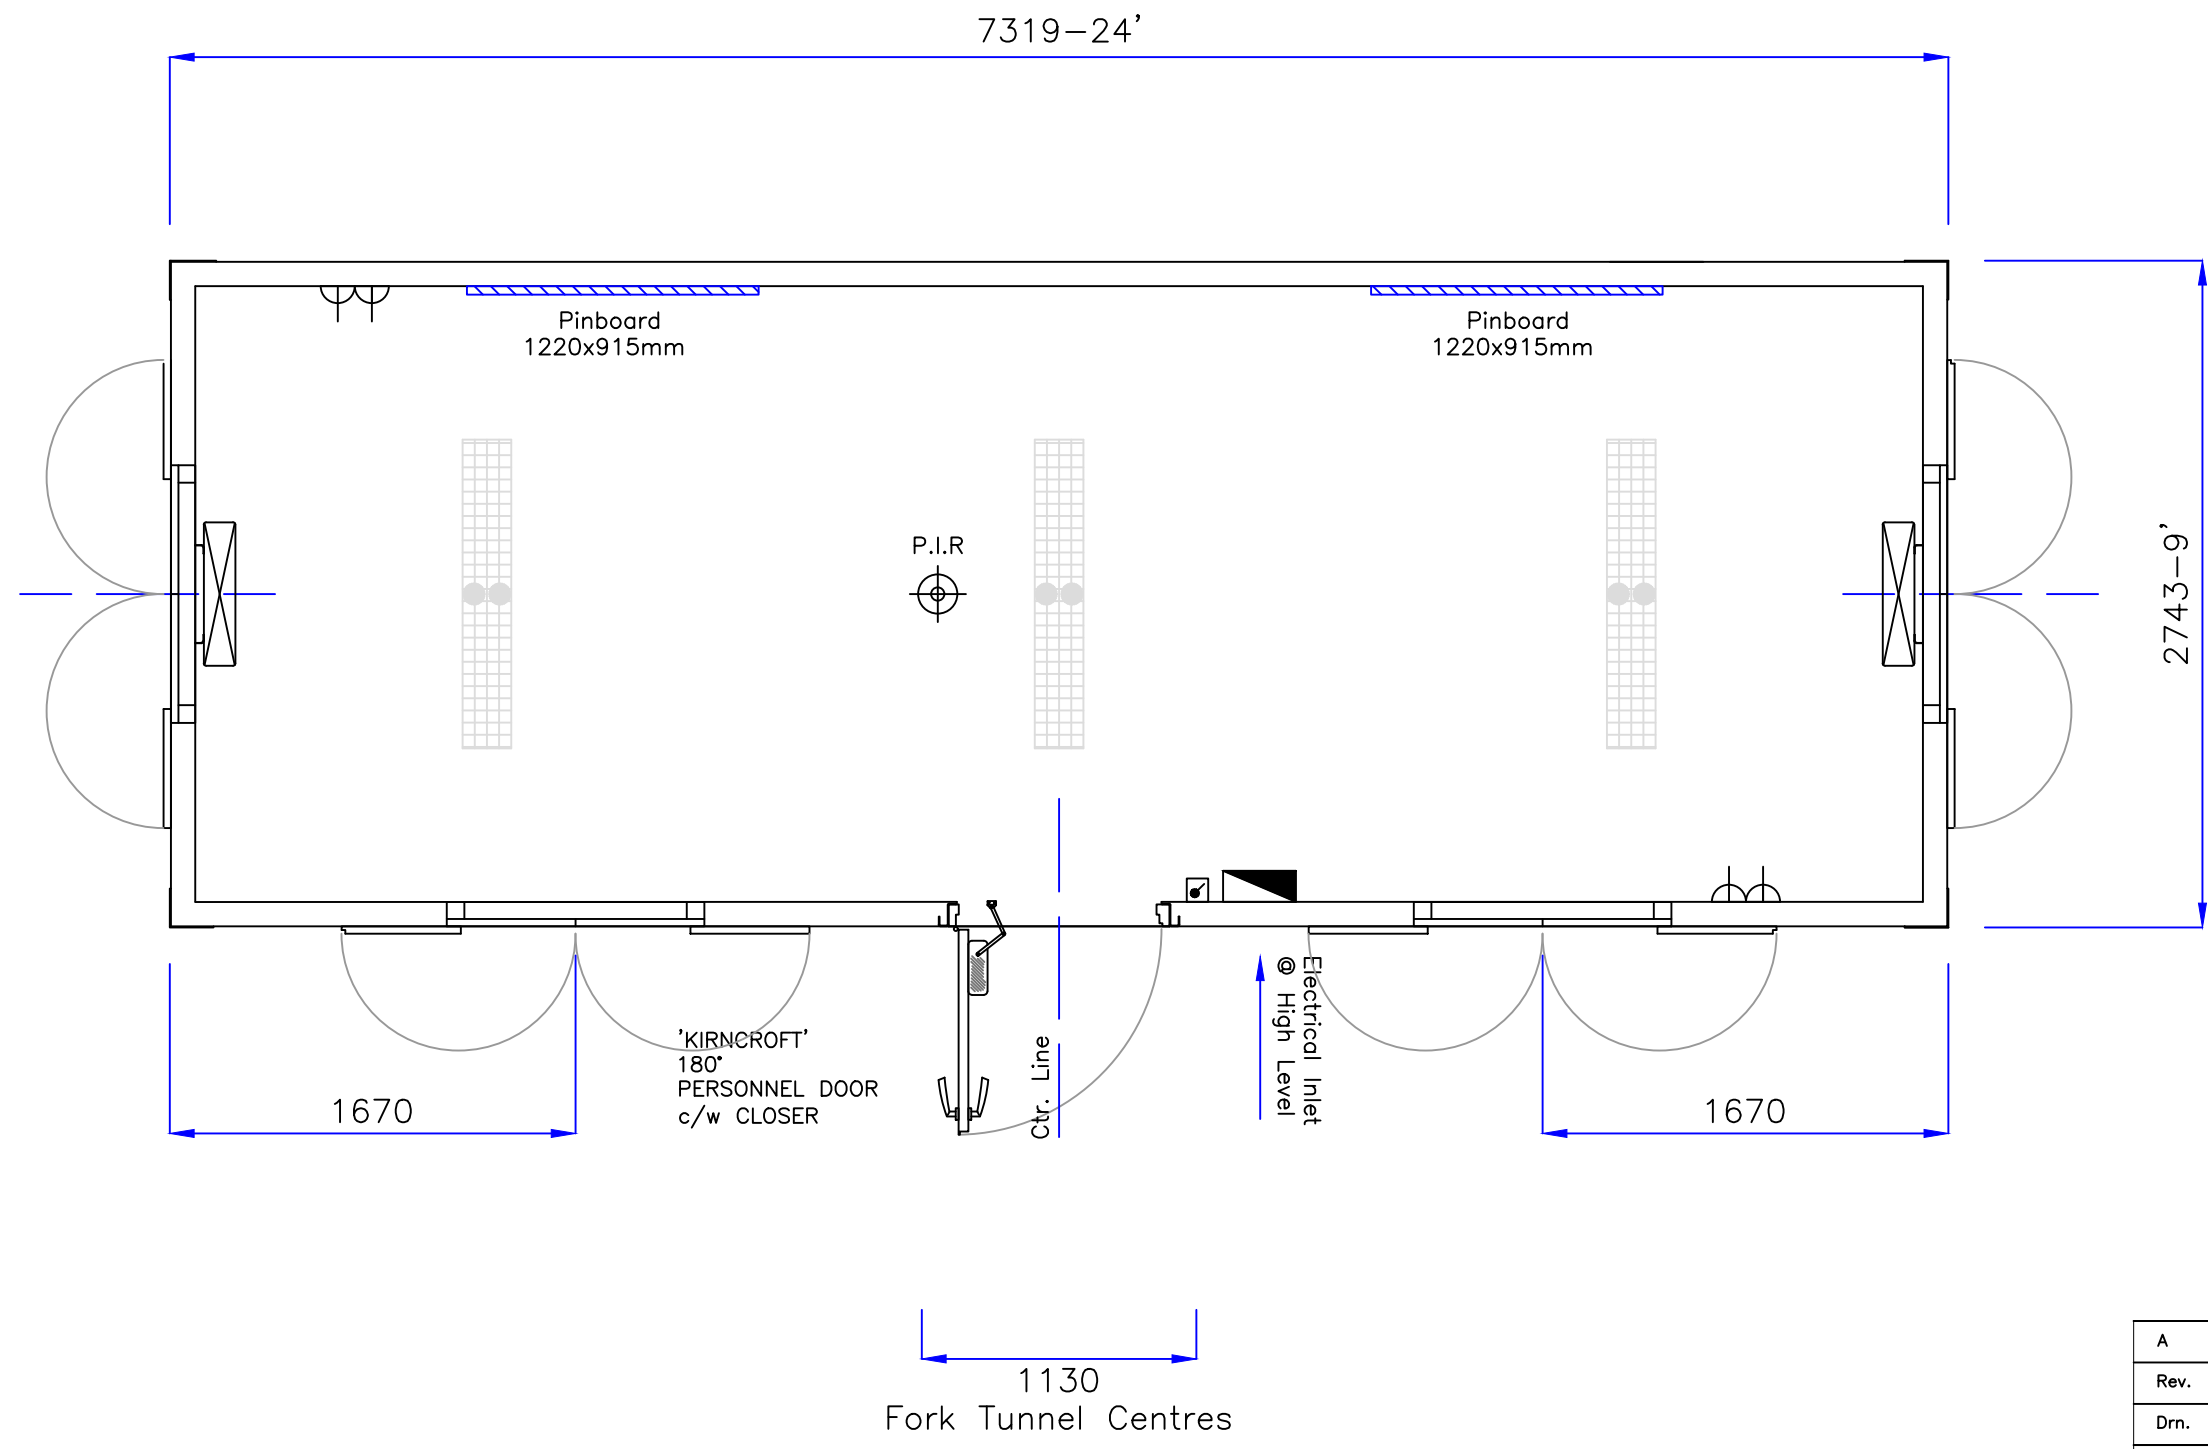


A		Details	
Rev.			
Drn.	DR	Date	15/05/17

**Approved By:**  
 Name:  
 Signature:  
 Date:

Title:  
 QIK Group  
 24'x9'x8'H - Office



Dwg. No.  
 S17002 Rev A  
 Tab 7 - Plan  
 Do Not Scale

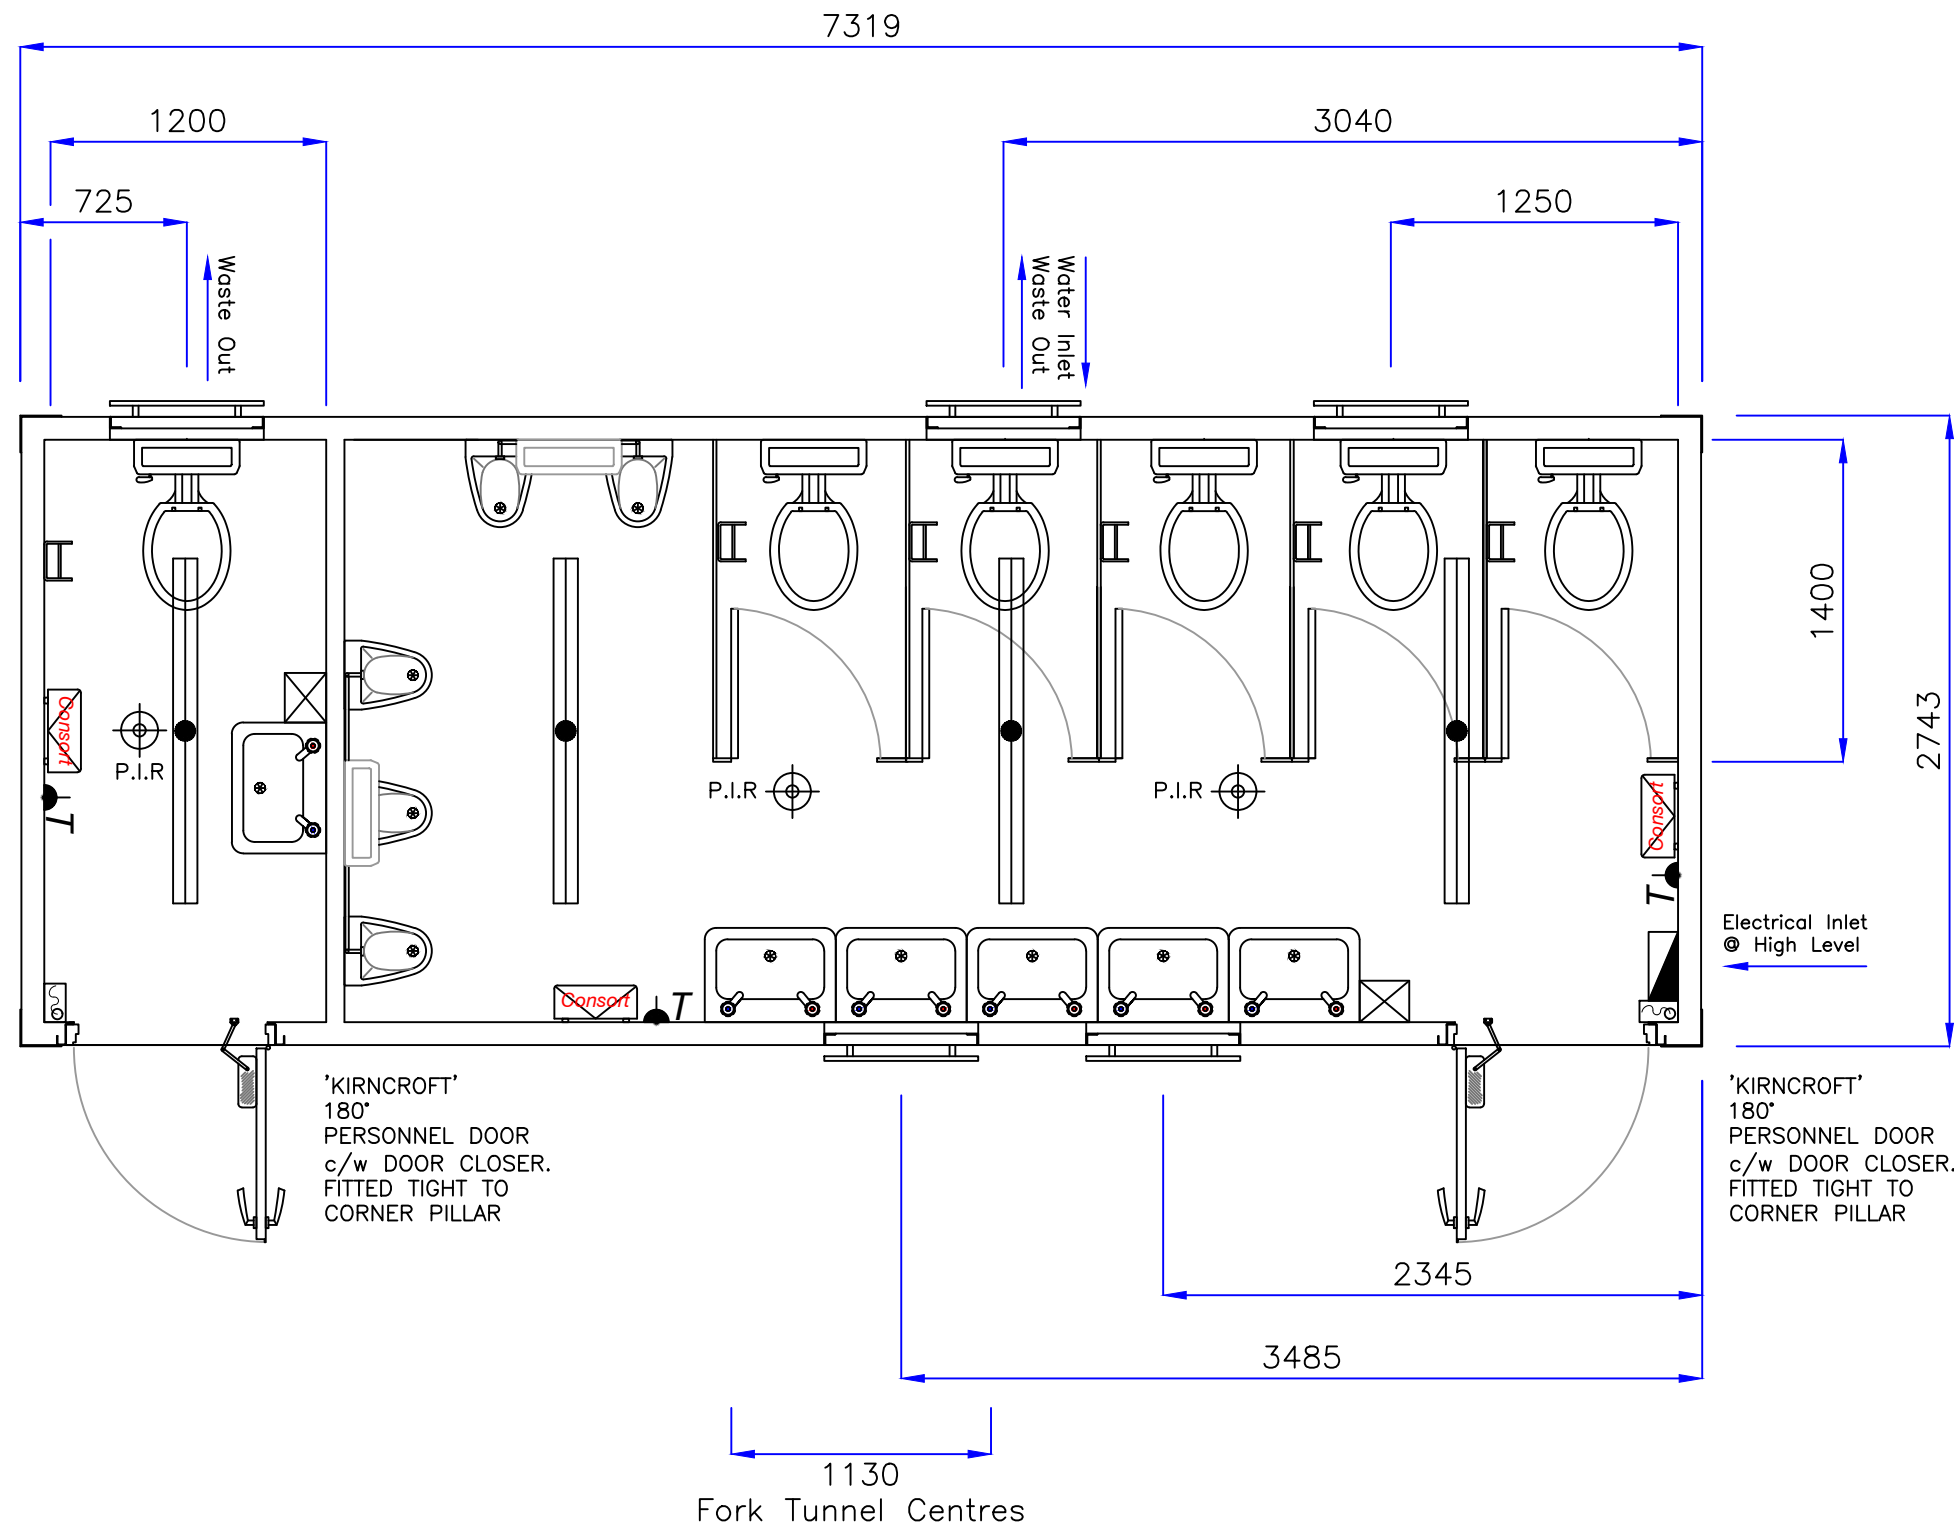

A		Details	
Rev.			
Drn.	DR	Date	15/05/17


**Approved By:**  
 Name:  
 Signature:  
 Date:

Title:  
 QIK Group  
 24'x9'x8'H - Toilet



Dwg. No.  
 S17002 Rev A  
 Tab 8 - Plan  
 Do Not Scale



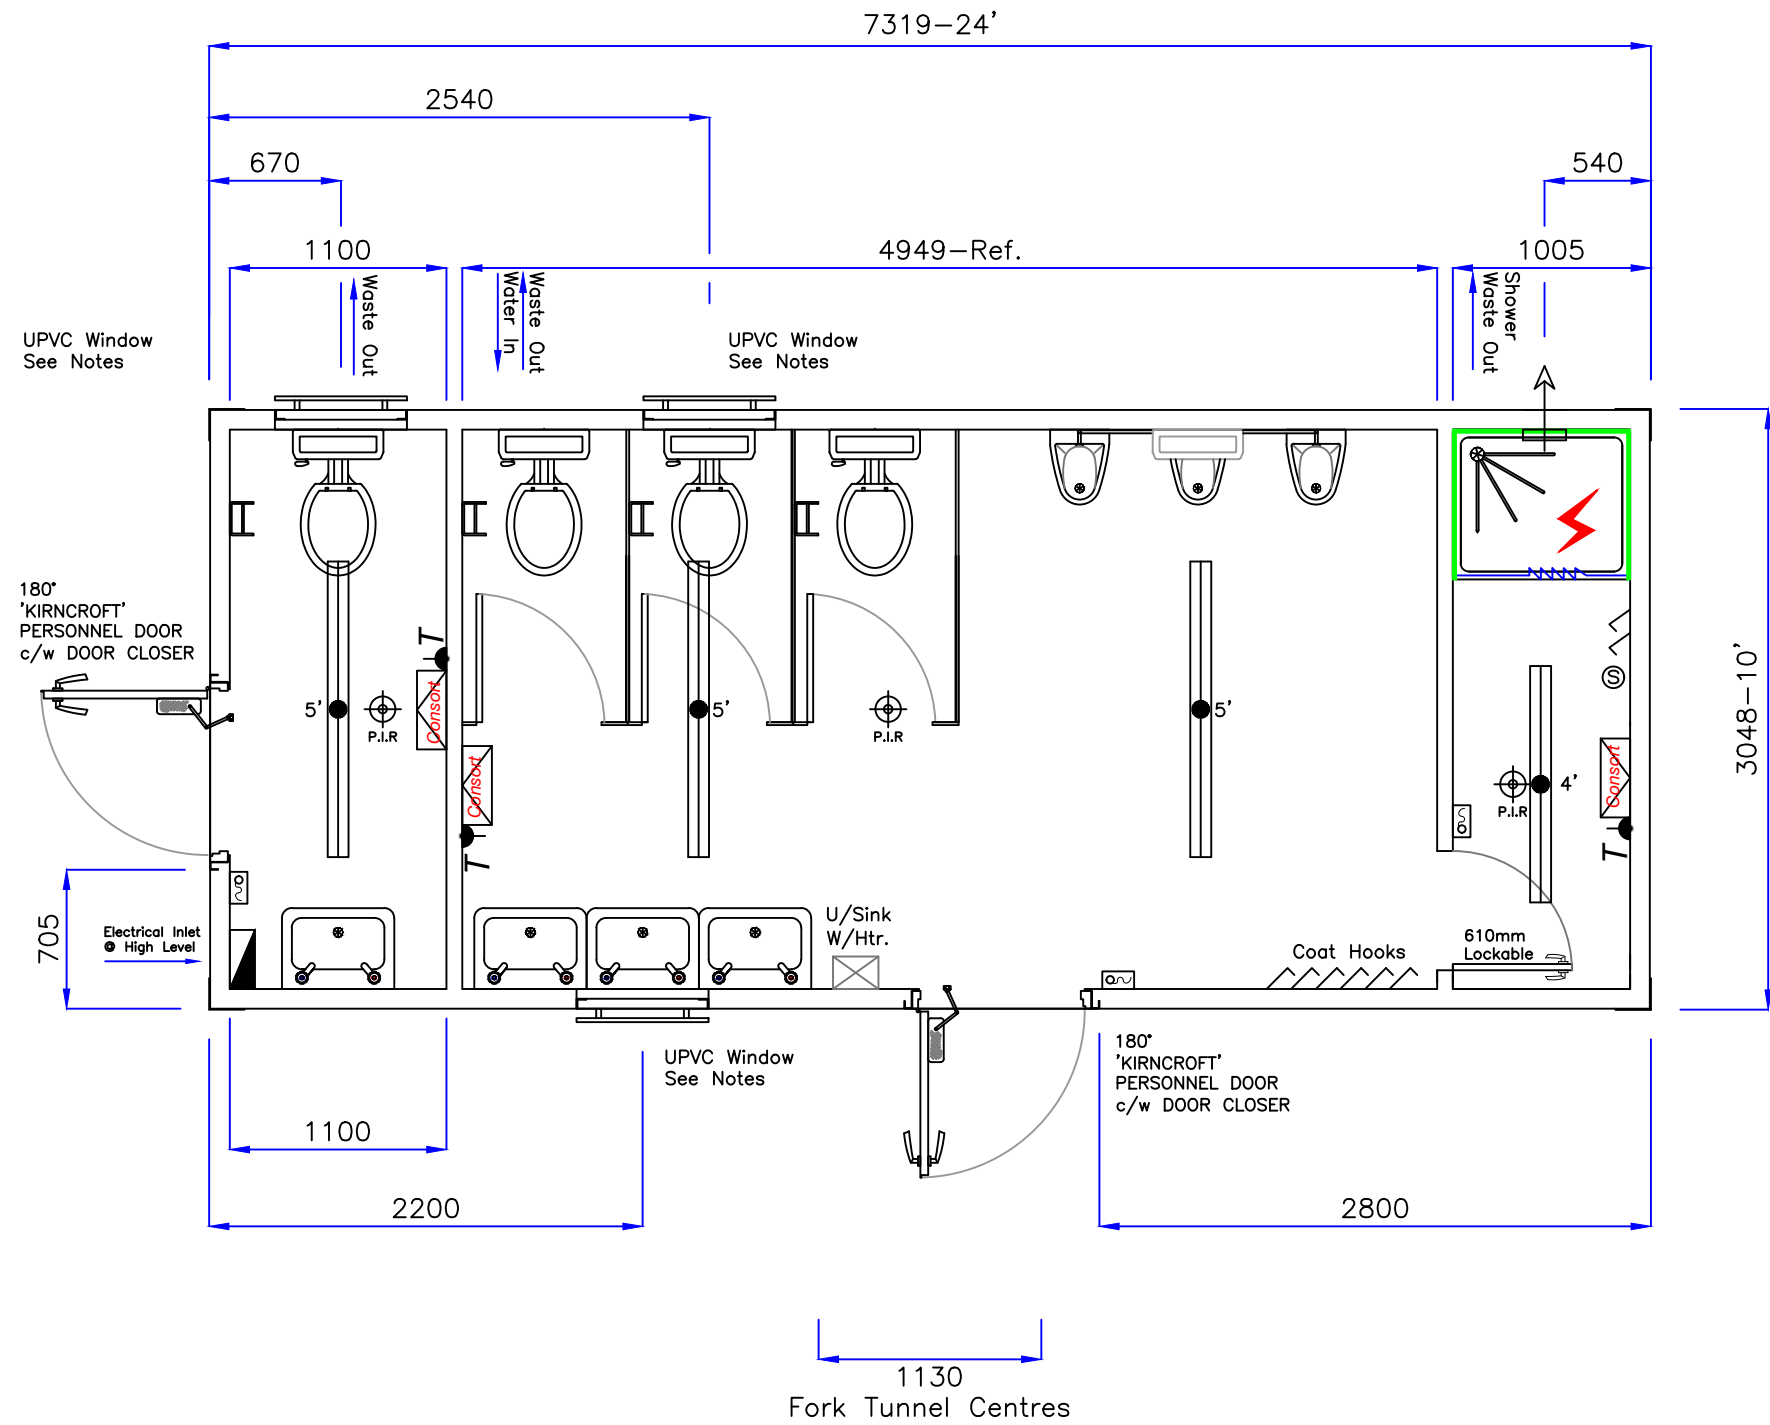

A		Details	
Rev.			
Drn.	DR	Date	15/05/17

**Approved By:**

Name:


Signature:

Date:

Title:  
QIK Group  
24'x9'x8'H - Toilet 3+1+Shower



Dwg. No.  
S17002 Rev A  
Tab 9 - Plan  
Do Not Scale

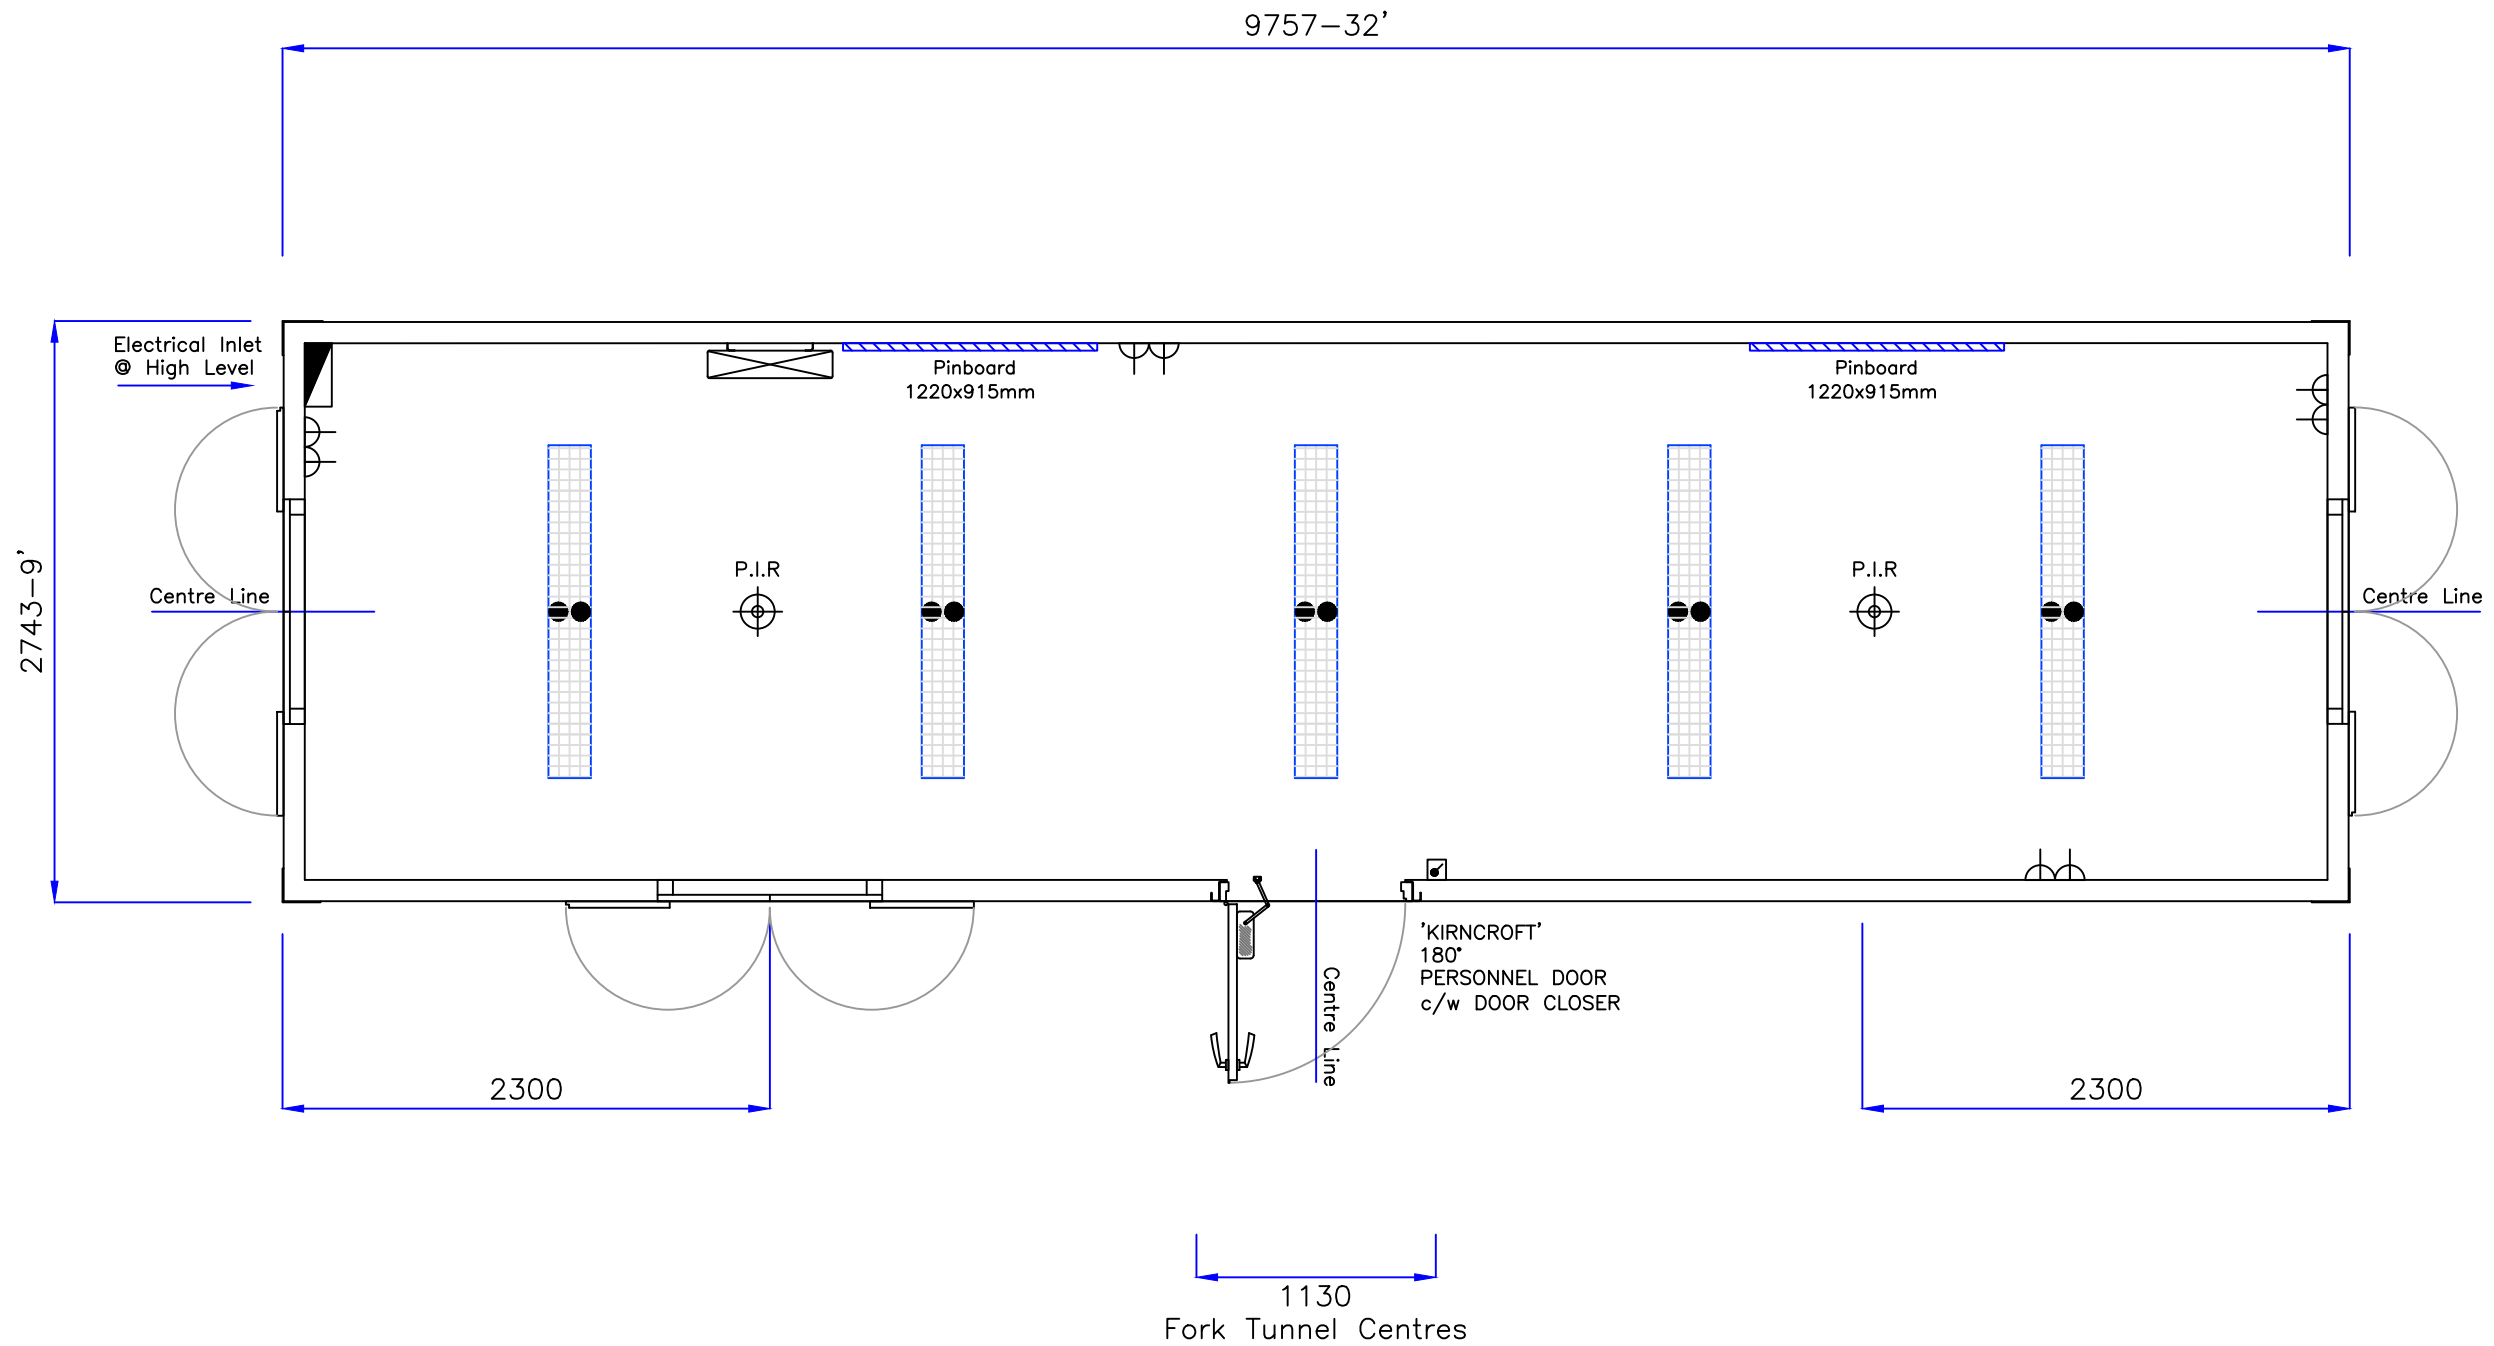

A		Details	
Rev.			
Drn.	DR	Date	15/05/17

Approved By:

Name:


Signature:

Date:

Title:  
QIK Group  
32'x9'x8'H - Office



Dwg. No.  
S17002 Rev A  
Tab 10 - Plan  
Do Not Scale

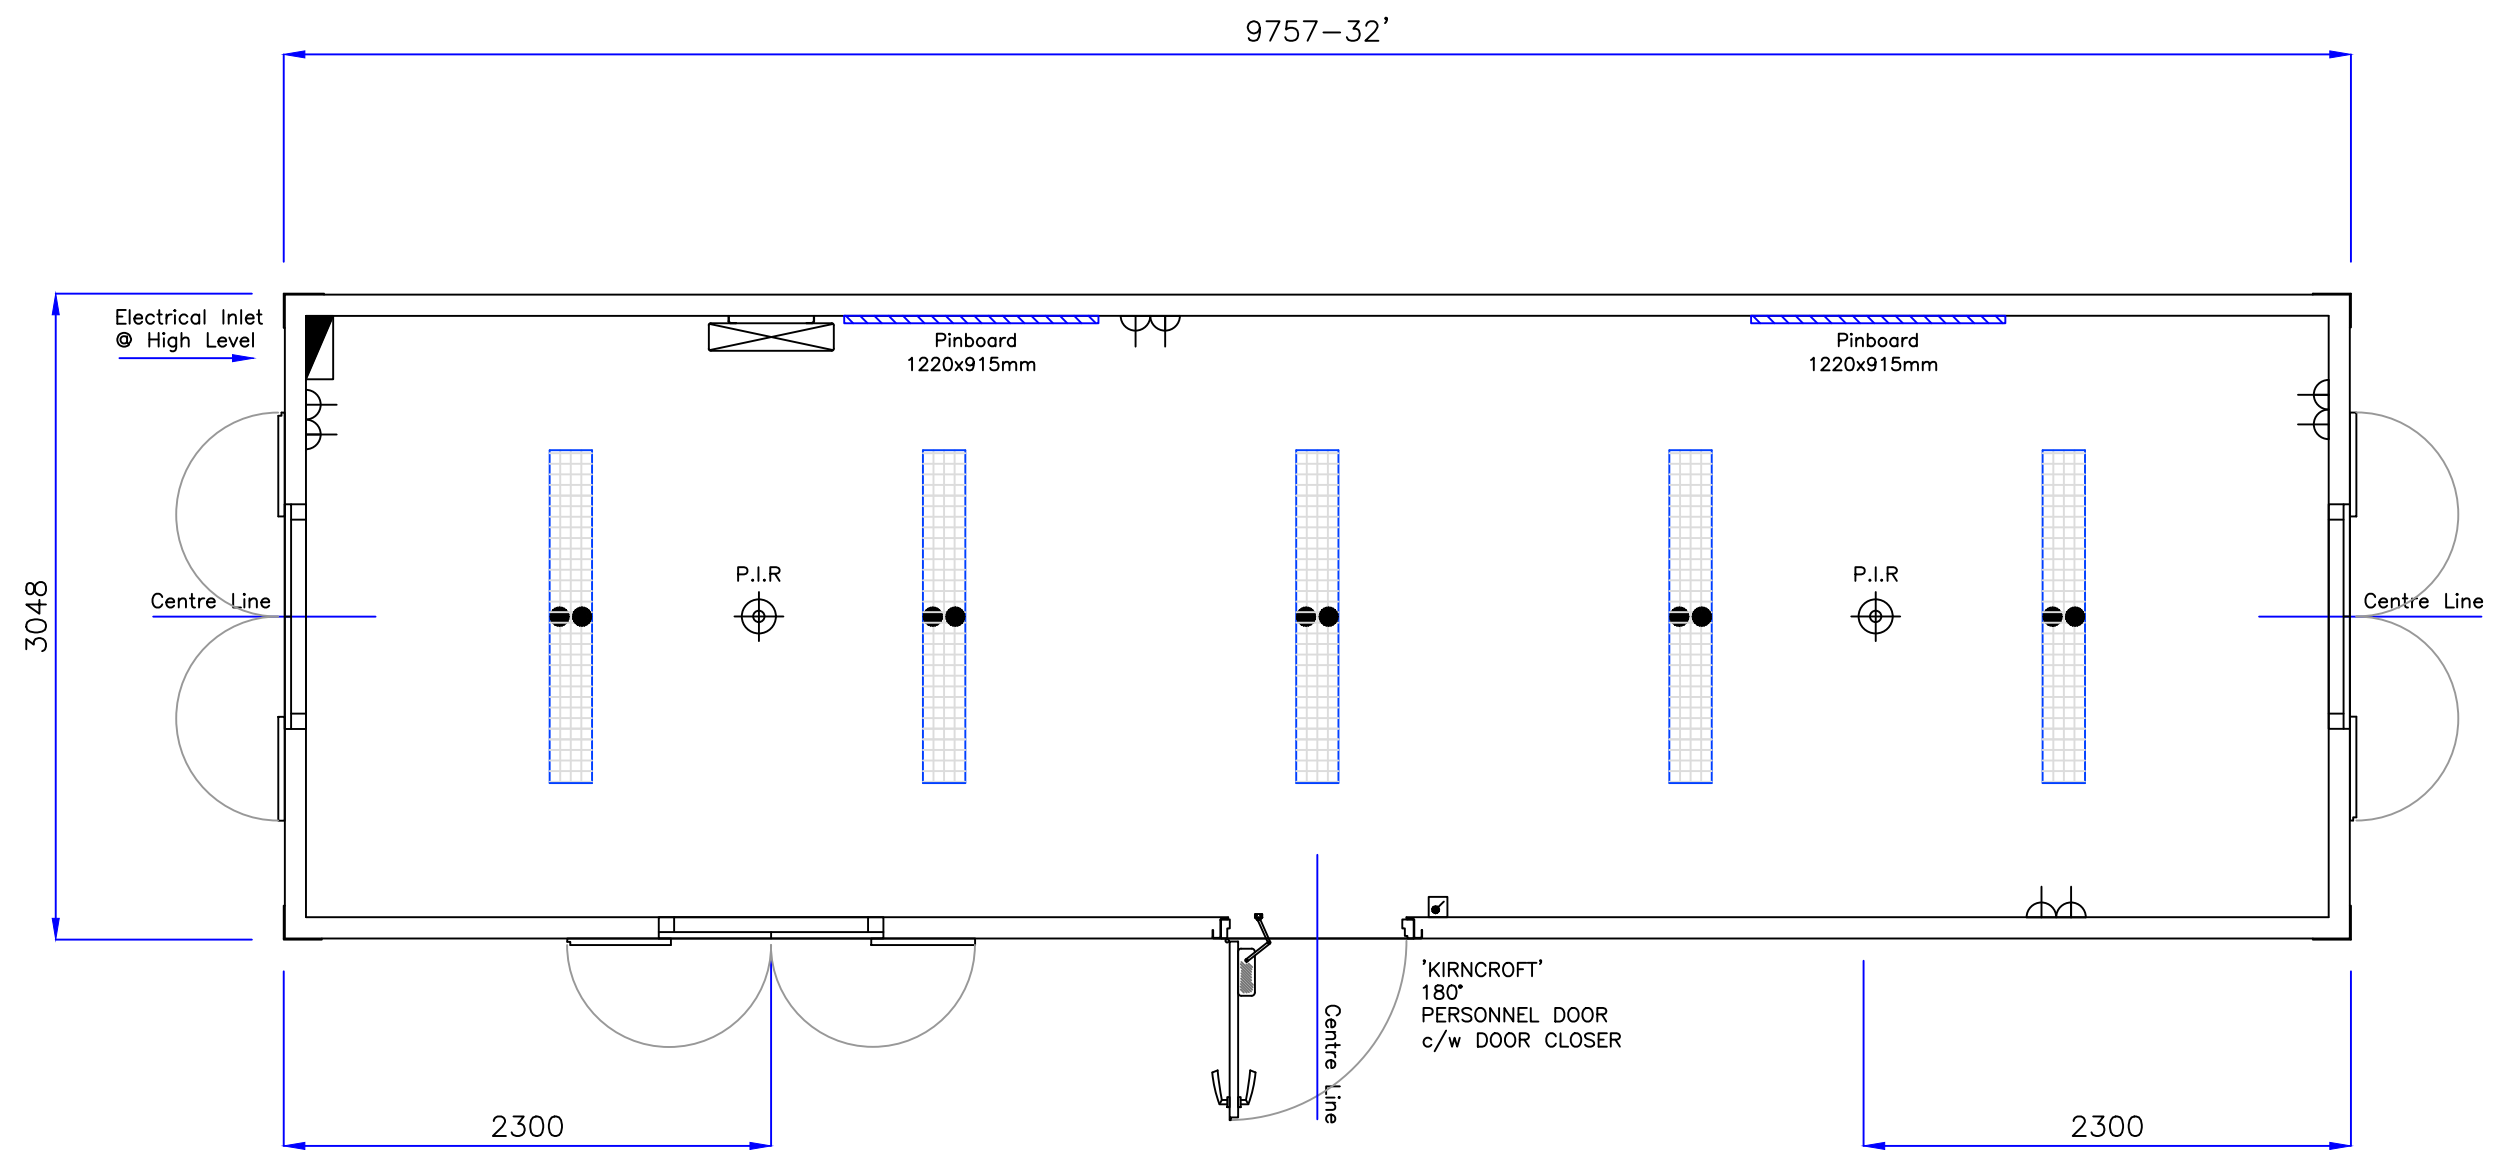


A		Details	
Rev.			
Drn.	DR	Date	15/05/17

Approved By:  
 Name:  
 Signature:  
 Date:

Title:  
 QIK Group  
 32'x10'x8'H - Office



Dwg. No.  
 S17002 Rev A  
 Tab 11 - Plan  
 Do Not Scale

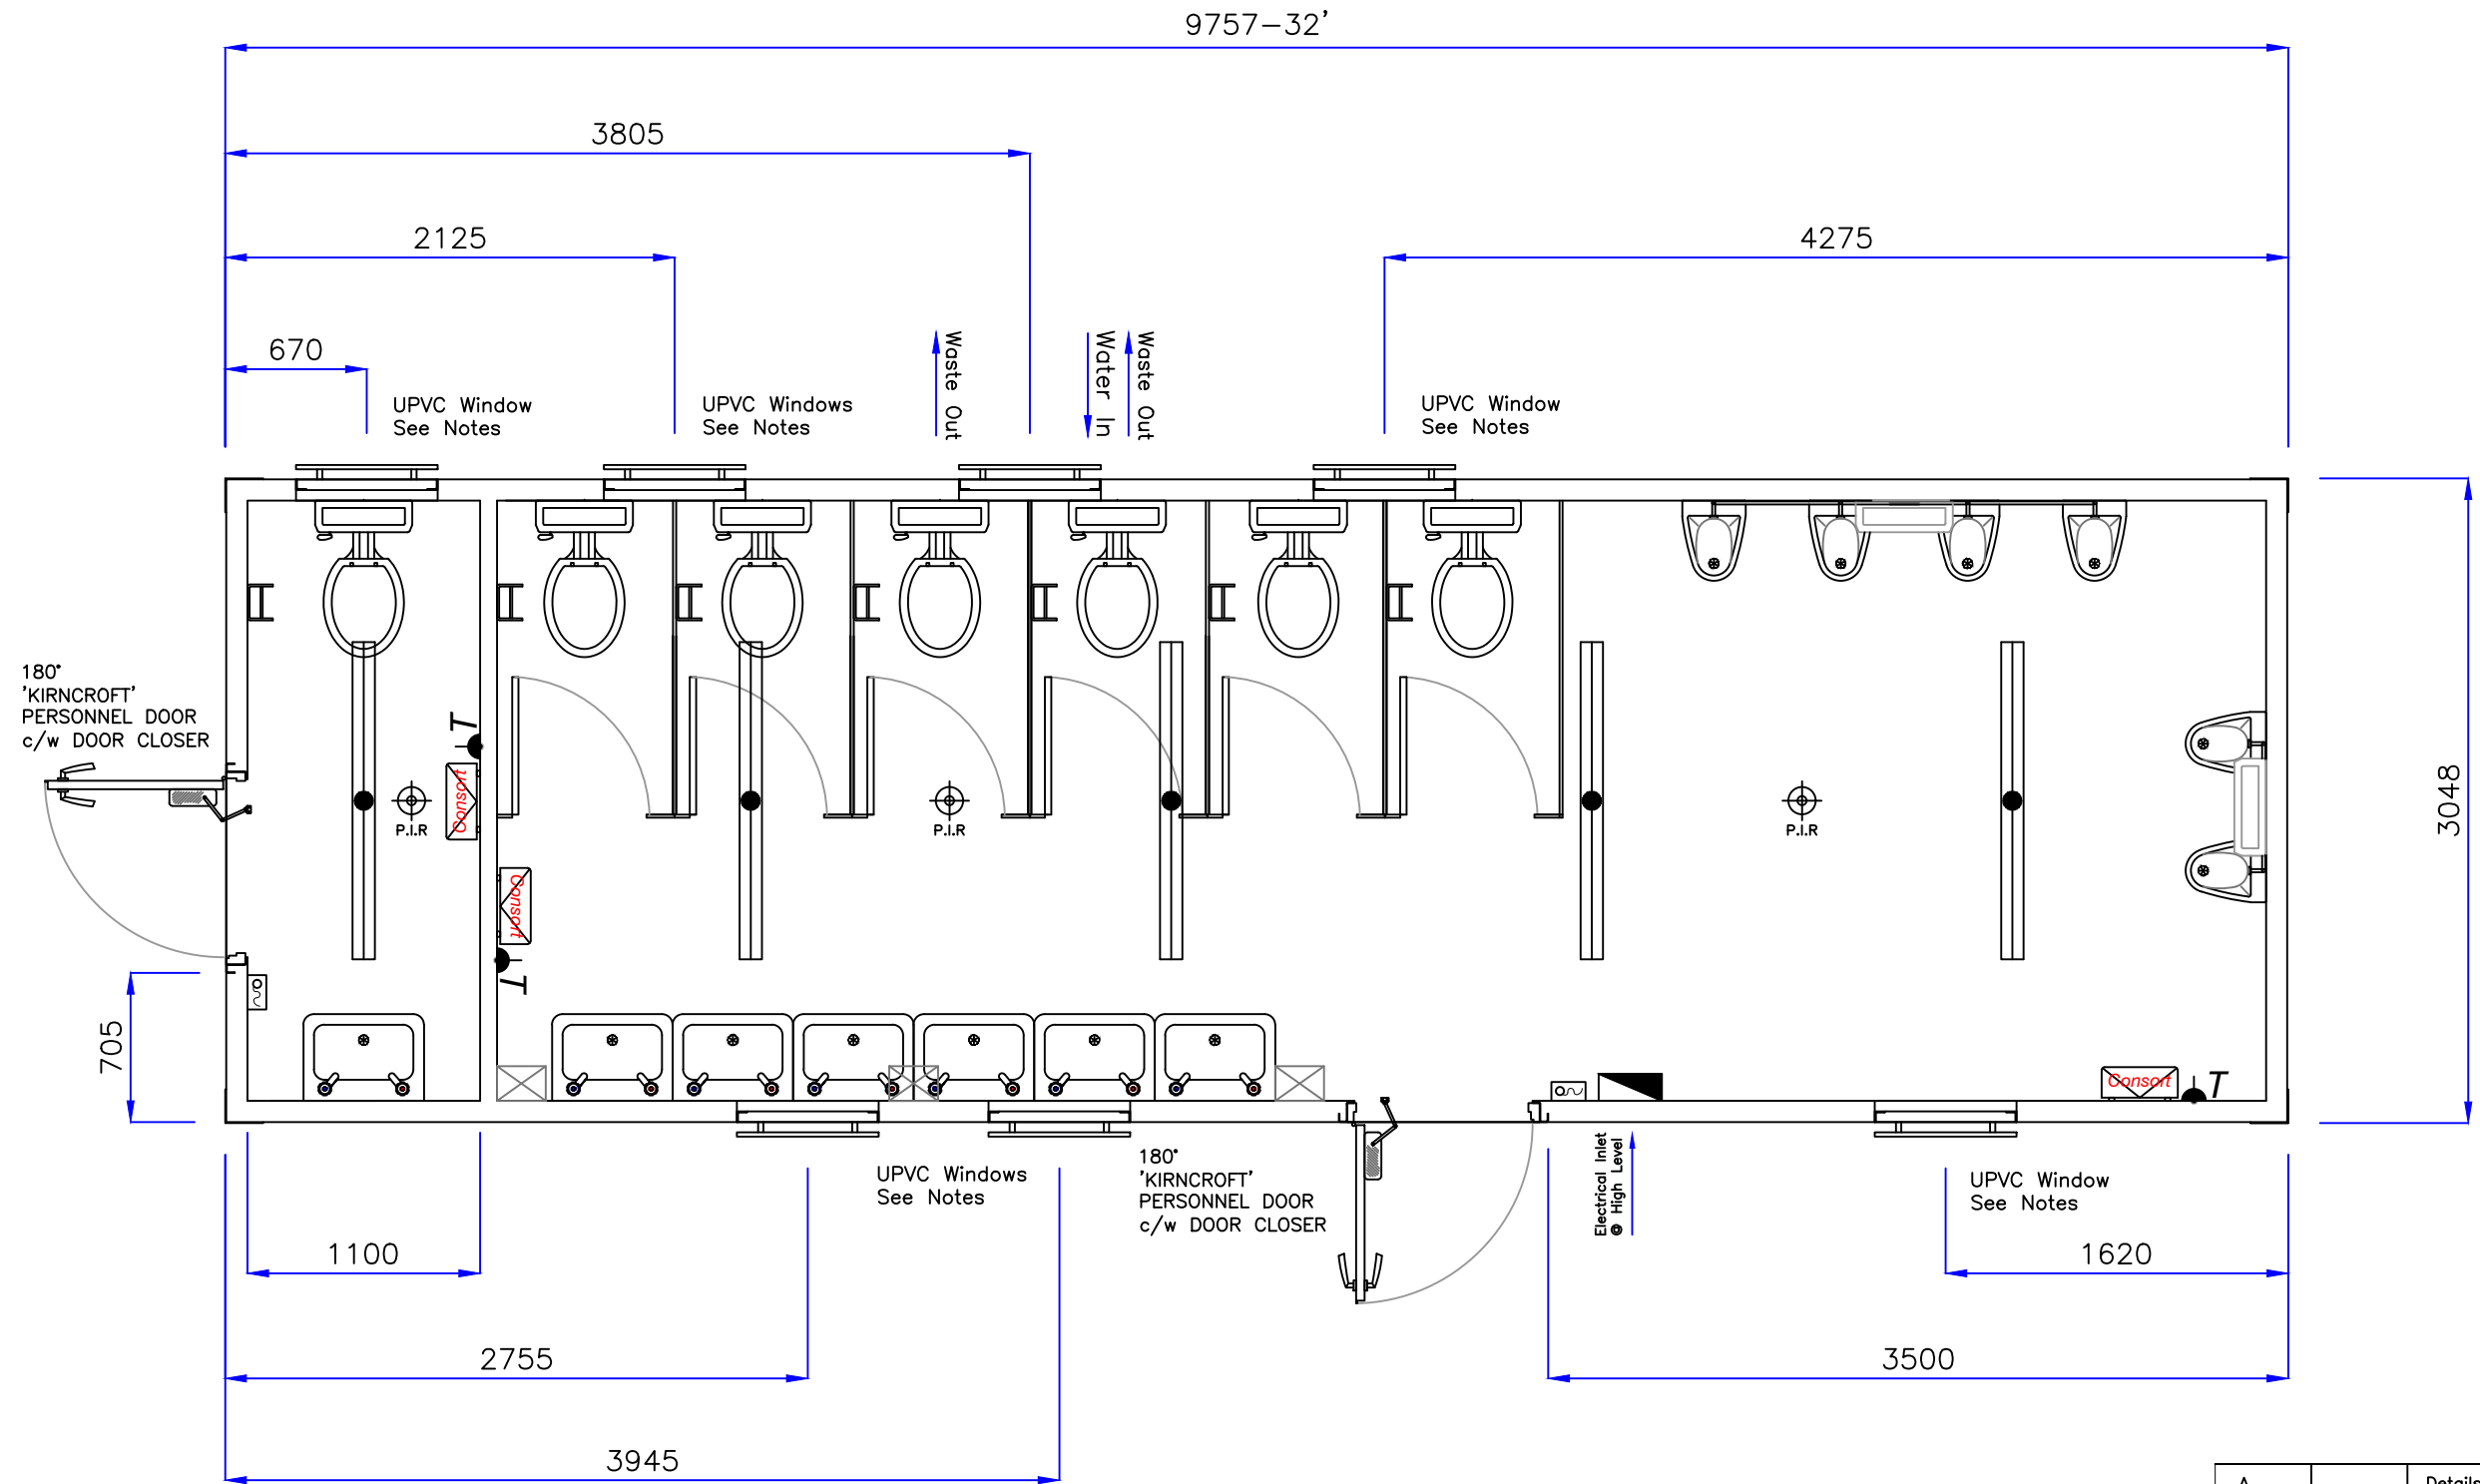


A		Details	
Rev.			
Drn.	DR	Date	15/05/17

**Approved By:**  
 Name:  
 Signature:  
 Date:

Title:  
 QIK Group  
 32'x10'x8'H - Toilet



Dwg. No.  
 S17002 Rev A  
 Tab 12 - Plan  
 Do Not Scale

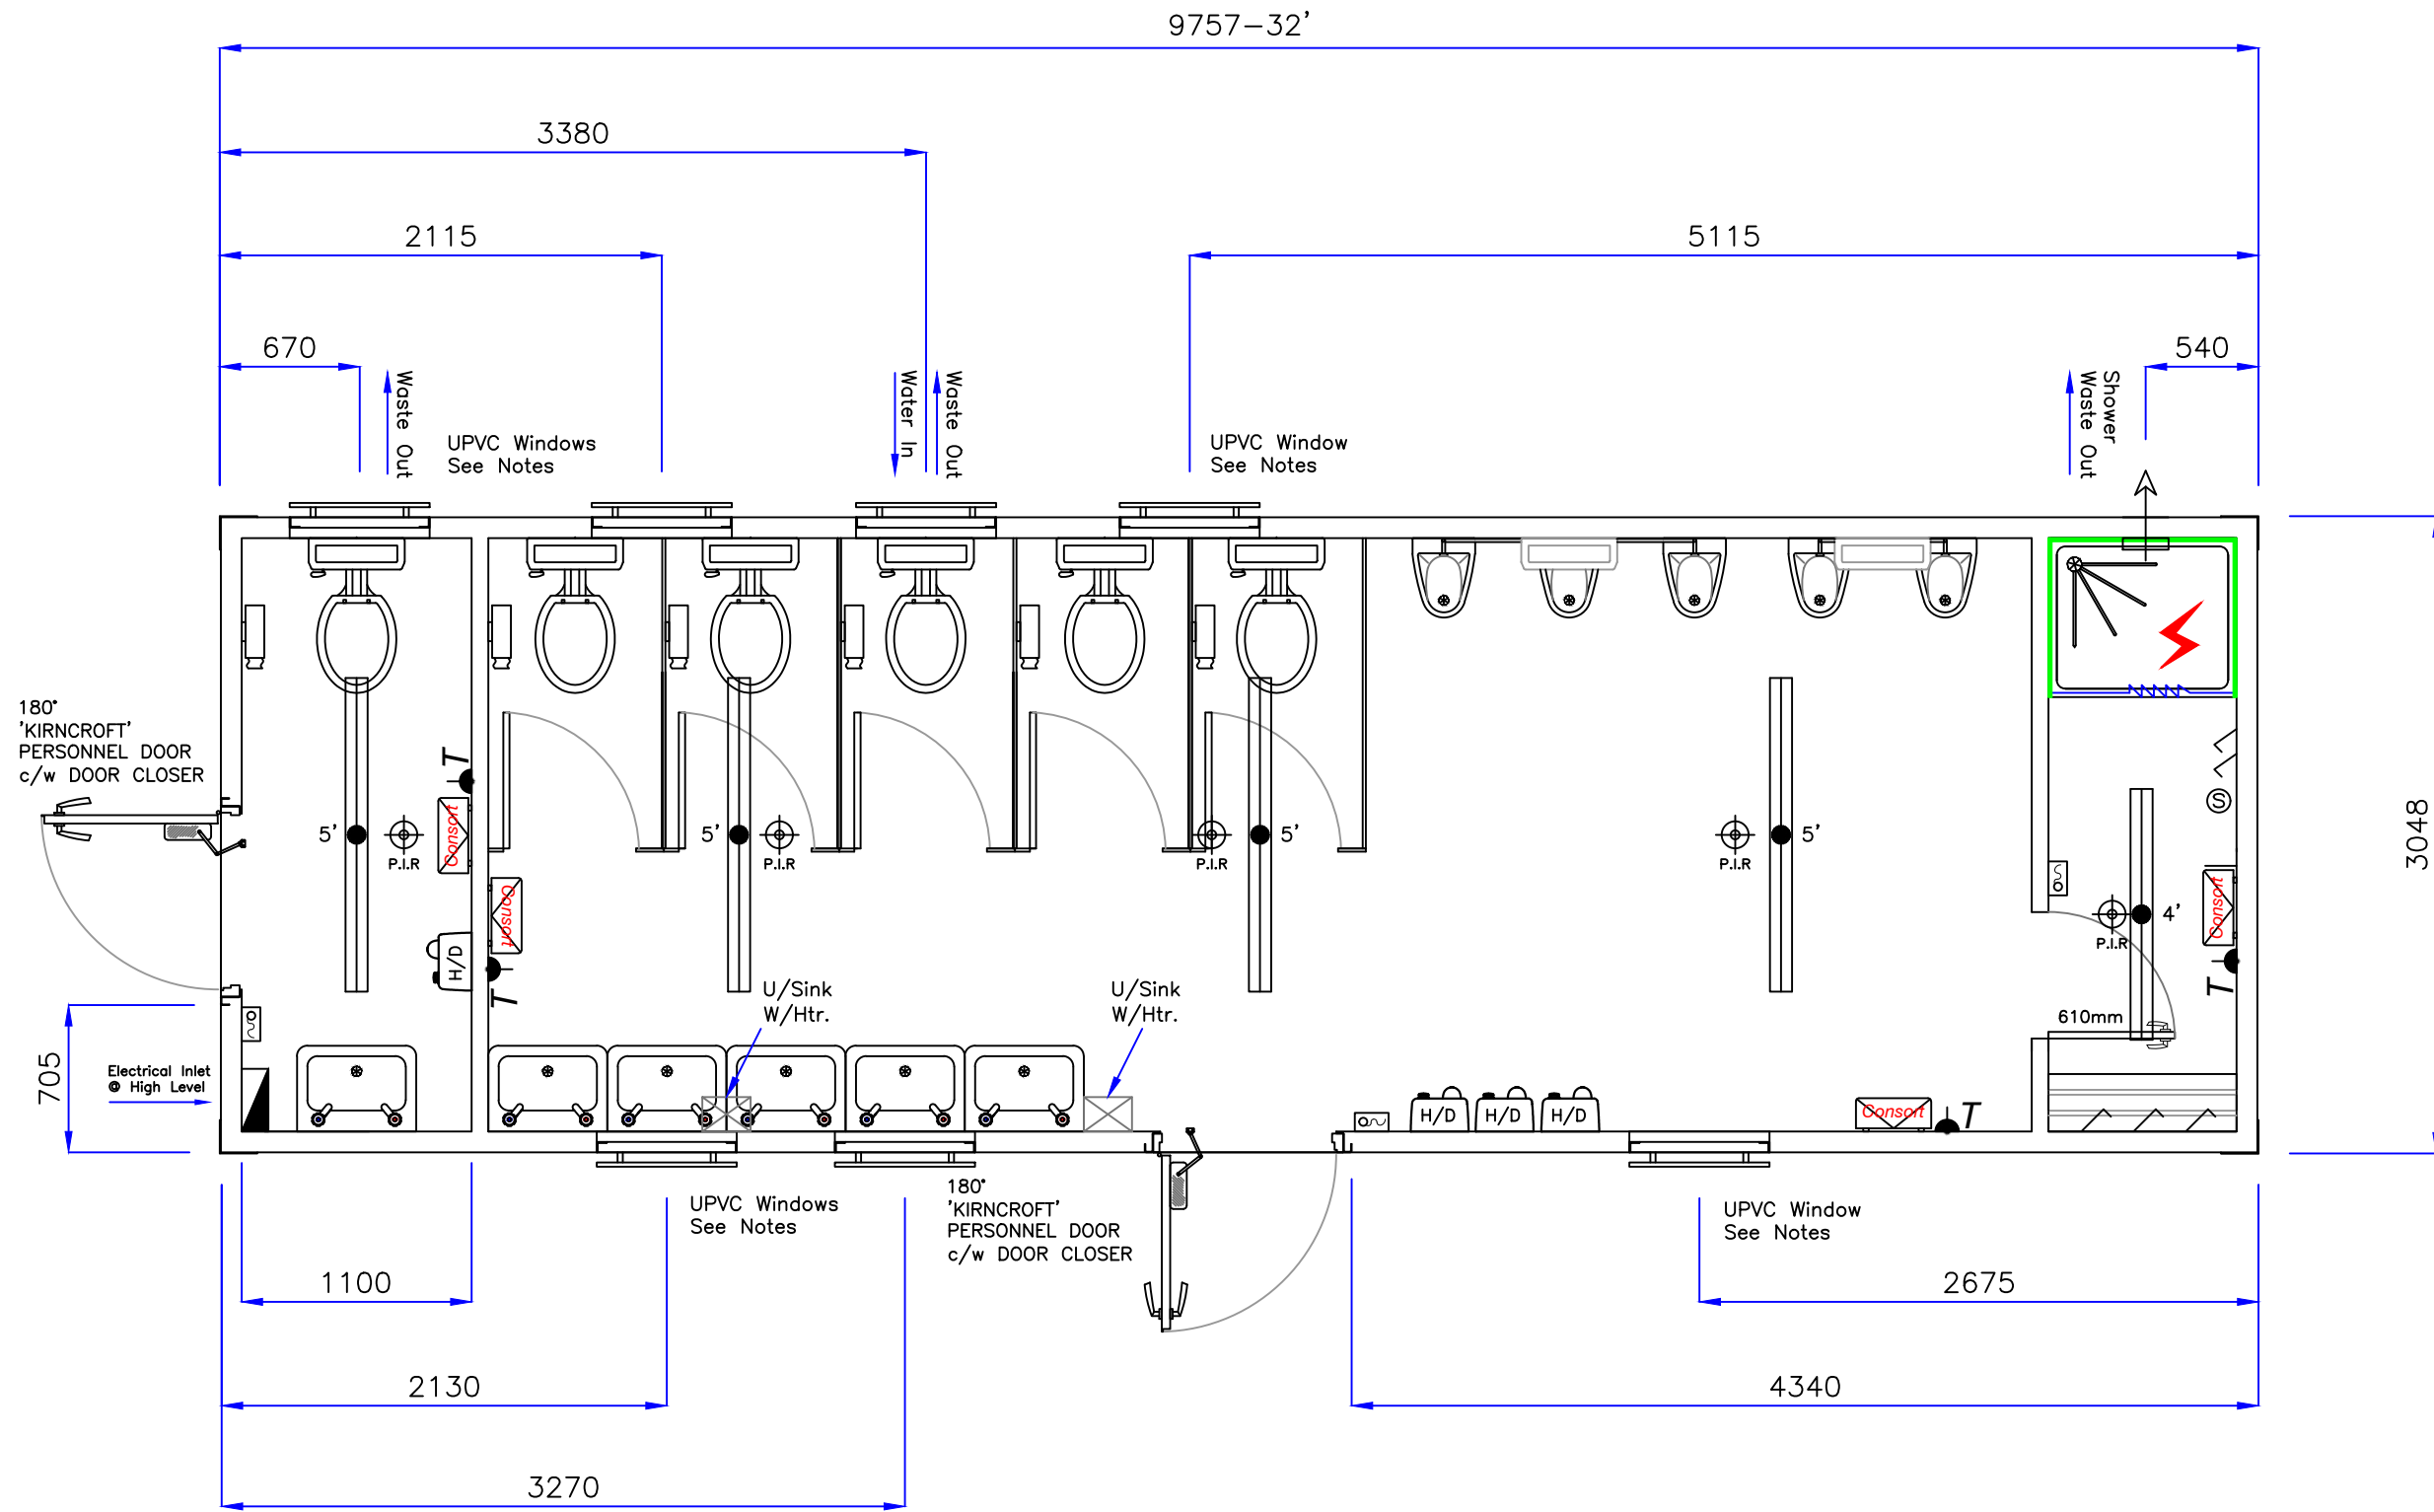

A		Details	
Rev.			
Drn.	DR	Date	15/05/17
<b>Approved By:</b>			
Name:			
Signature:			
Date:			

Title:  
QIK Group  
32'x9'x8'H - Toilet 5+1+Shower



Dwg. No.  
S17002 Rev A  
Tab 13 - Plan  
Do Not Scale