

**Legend**

	Consumer Unit
	Provisions For Light Switch
	Ceiling Mounted P.I.R Light Sensor
	CAT2 Twin Light
	2kW Convector Heater c/w 24/7 Timer
	Dbl. Skt. @300mm Up F.F.L.L
	High & Low Level Small Plastic Vents

**\*\*PLEASE NOTE\*\***

3'x3', WHITE, UPVC FRAMED, DOUBLE GLAZED, TILT & TURN WINDOWS c/w KIRNCROFT SHUTTERS.  
 'KIRNCROFT' PERSONNEL DOORS c/w DOOR CLOSERS.  
 2kW CONVECTOR HEATER c/w 24/7 TIMERS.  
 P.I.R CEILING MOUNTED LIGHT SENSORS. FIT PROVISIONS FOR LIGHT SWITCHES.

**Lining Details**


WALLS	GREY, ECO 6mm & 50mm INSULATION
CEILING	WHITE, ECO 6mm & 50mm INSULATION
TRIMS	WHITE, PLASTIC
FLOOR	VINYL FLOORING OVER 15mm PLYWOOD

PROFILED	
FLATSIDED	✓
A	Details
Rev.	
Drn.	JT
Date	28/08/14

Approved By:  
 Name:  
 Signature:  
 Date:

Dwg. No. QIK\_24090PN01A  
 Tab 1  
 Plan

FLAT SIDED CONSTRUCTION

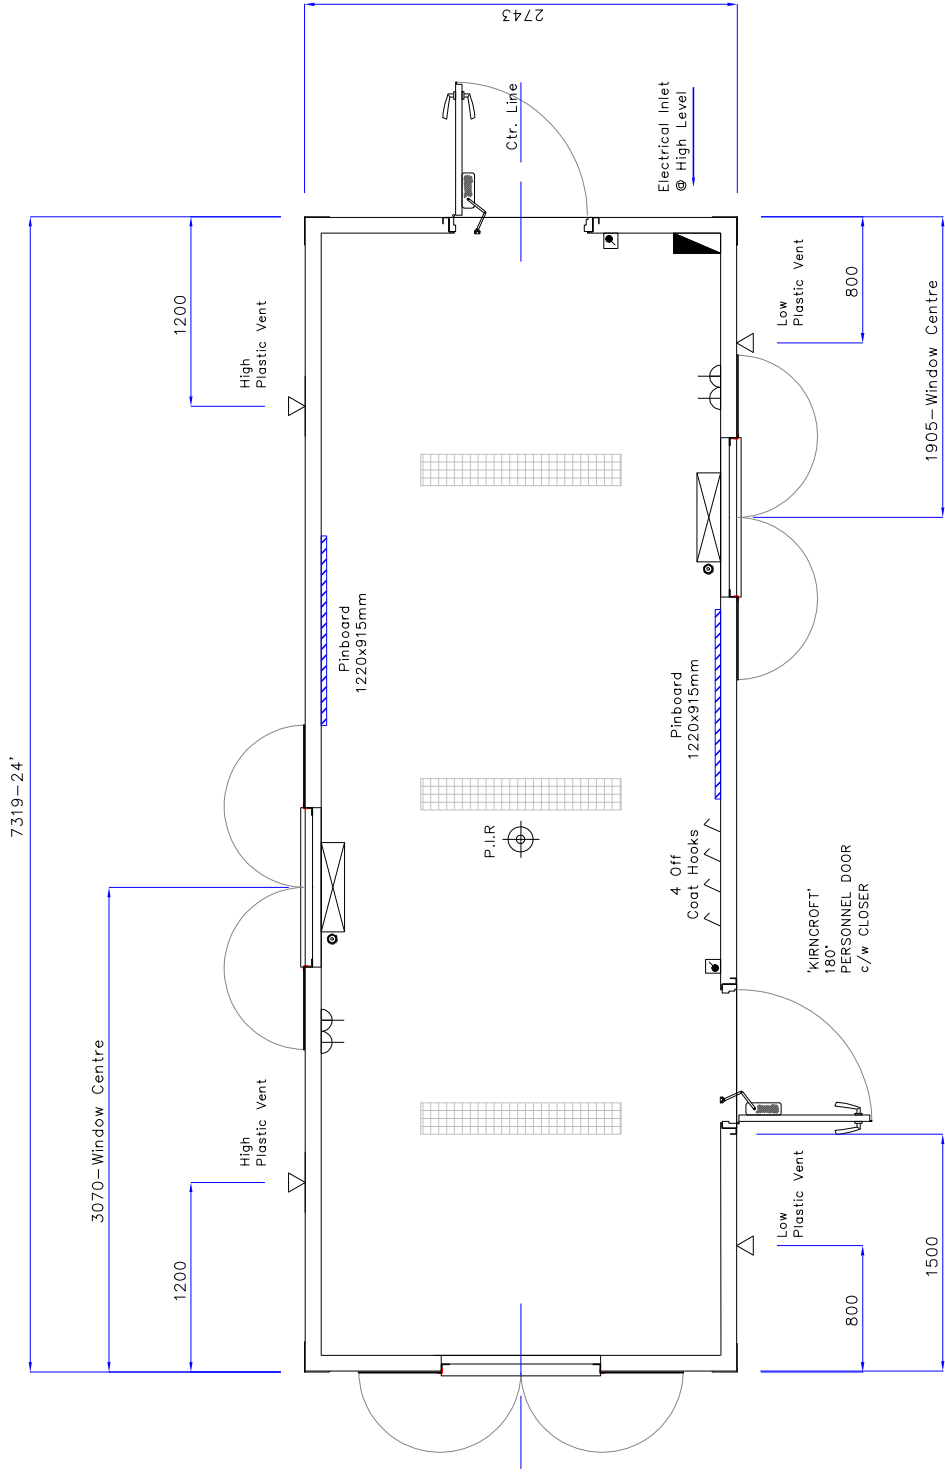

Title: QIK Group 24'x9'x8'H, Office Unit

