

Legend

	Consumer Unit
	Fit Provisions For Light Pull-Switch
	Provisions For Light Switch
	Ceiling Mounted P.I.R. Light Sensor
	4' Vapour Proof Light
	2kW, 'Consort' Downflow Heater c/w Adjustable Thermostat Model No: BHM2T051 Wired To: Timed, Fused Spur
	2kW, 10Ltr. Undersink Water Heater
	High & Low Level Small Plastic Vents

****PLEASE NOTE****

WHITE, UPVC, HI LEVEL WINDOWS c/w DOUBLE GLAZED OPAQUE GLASS & STEEL, MESH GUARDS, 3'x3', WHITE, UPVC FRAMED, DOUBLE GLAZED, TILT & TURN WINDOW c/w KIRNCROFT-SHUTTERS, GLASS TO THIS WINDOW ONLY TO BE FILLED WITH OBSCURE WINDOW FILM.

*KIRNCROFT PERSONNEL DOORS c/w DOOR CLOSERS.

P.I.R. CEILING MOUNTED LIGHT SENSORS. FIT PROVISIONS FOR LIGHT SWITCHES.

ALL HANDBASINS TO BE FITTED WITH NON CONCUSSIVE TAPS

Lining Details

WALLS	GREY, ECO 6mm & 50mm INSULATION
CEILING	WHITE, ECO 6mm & 50mm INSULATION
TRIMS	WHITE, PLASTIC
FLOOR	VINYL FLOORING OVER 15mm PLYWOOD

PROFILED	
FLATSIDED	✓
A	Details
Rev.	
Drn.	JT
Date	28/08/14

Approved By:

Name:

Signature:


Date:

Dwg. No. QIK_2409CXN02A
Tab 1
Plan



Title: QIK Group
24'x9'x8'H, Complex

FLAT SIDED CONSTRUCTION

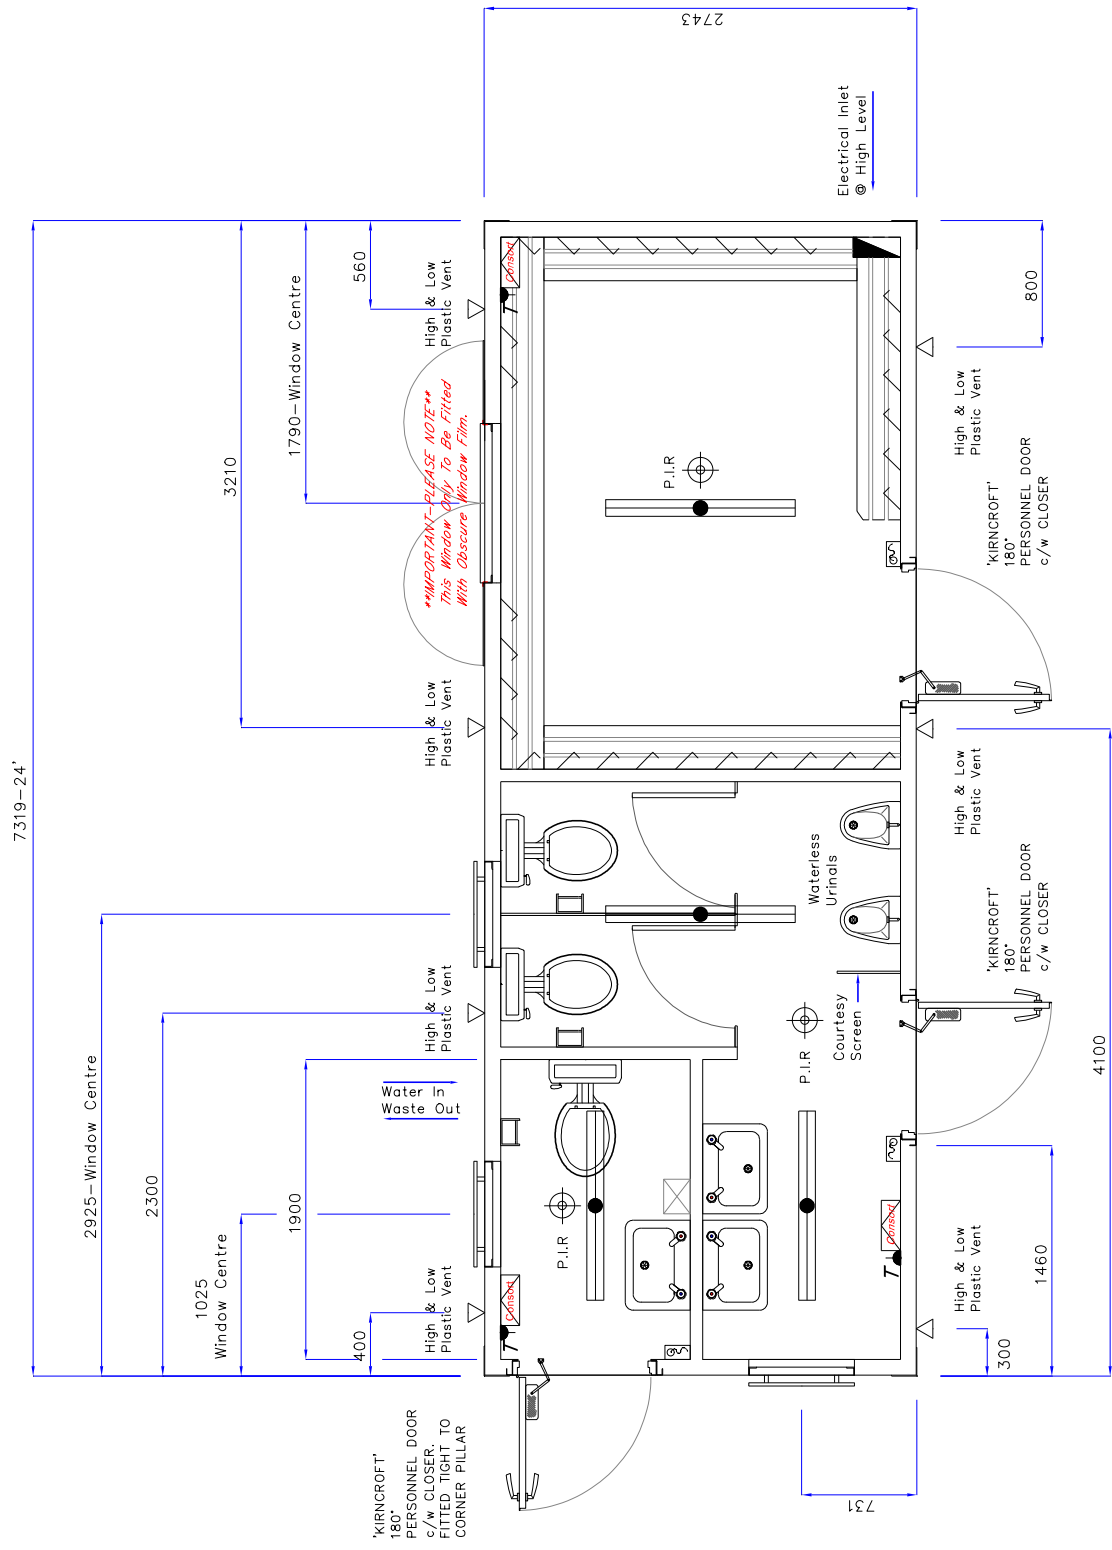

QIK