

**Legend**

	Consumer Unit
	Provisions For Light Switch
	Ceiling Mounted P.I.R Light Sensor
	4' Vapour Proof Light
	2kW Convector Heater c/w 24/7 Timer
	2kW, 'Consort' Downflow Heater c/w Adjustable Thermostat Model No: BHM21051
	Dbl. Skt. @300mm Up F.F.F.L
	Dbl. Skt. @100mm Up F.F.F.L
	2kW, 10Ltr. Undersink Water Heater
	High & Low Level Small Plastic Vents

**\*\*PLEASE NOTE\*\***  
 3'x3', WHITE, UPVC FRAMED, DOUBLE GLAZED, TILT & TURN WINDOWS c/w KIRNCROFT SHUTTERS. **LOOSE WINDOW AS SHOWN OPPOSITE TO BE FILLED WITH OBTUSCURE WINDOW FILM.**

'KIRNCROFT' PERSONNEL DOORS c/w DOOR CLOSERS.

STAINLESS STEEL, INSET SINK, c/w NON CONCUSSIVE TAPS.  
 1M BASE UNIT BELOW c/w UNDERSINK WATER HEATER. FULL WIDTH WORKTOP c/w D/SOCKETS ABOVE & BELOW.

2kW CONVECTOR HEATER c/w 24/7 TIMER.  
 P.I.R. CEILING MOUNTED LIGHT SENSORS. FIT PROVISIONS FOR LIGHT SWITCHES.

**Lining Details**


WALLS	GREY, ECO 6mm & 50mm INSULATION
CEILING	WHITE, ECO 6mm & 50mm INSULATION
TRIMS	WHITE PLASTIC
FLOOR	VINYL FLOORING OVER 15mm PLYWOOD

PROFILED	
FLATSIDED	✓
A	Details
Rev.	
Drn.	JT
Date	28/08/14

Approved By:  
 Name:  
 Signature:  
 Date:

Dwg. No. QIK\_2409CDN01A  
 Tab 1  
 Plan

FLAT SIDED CONSTRUCTION

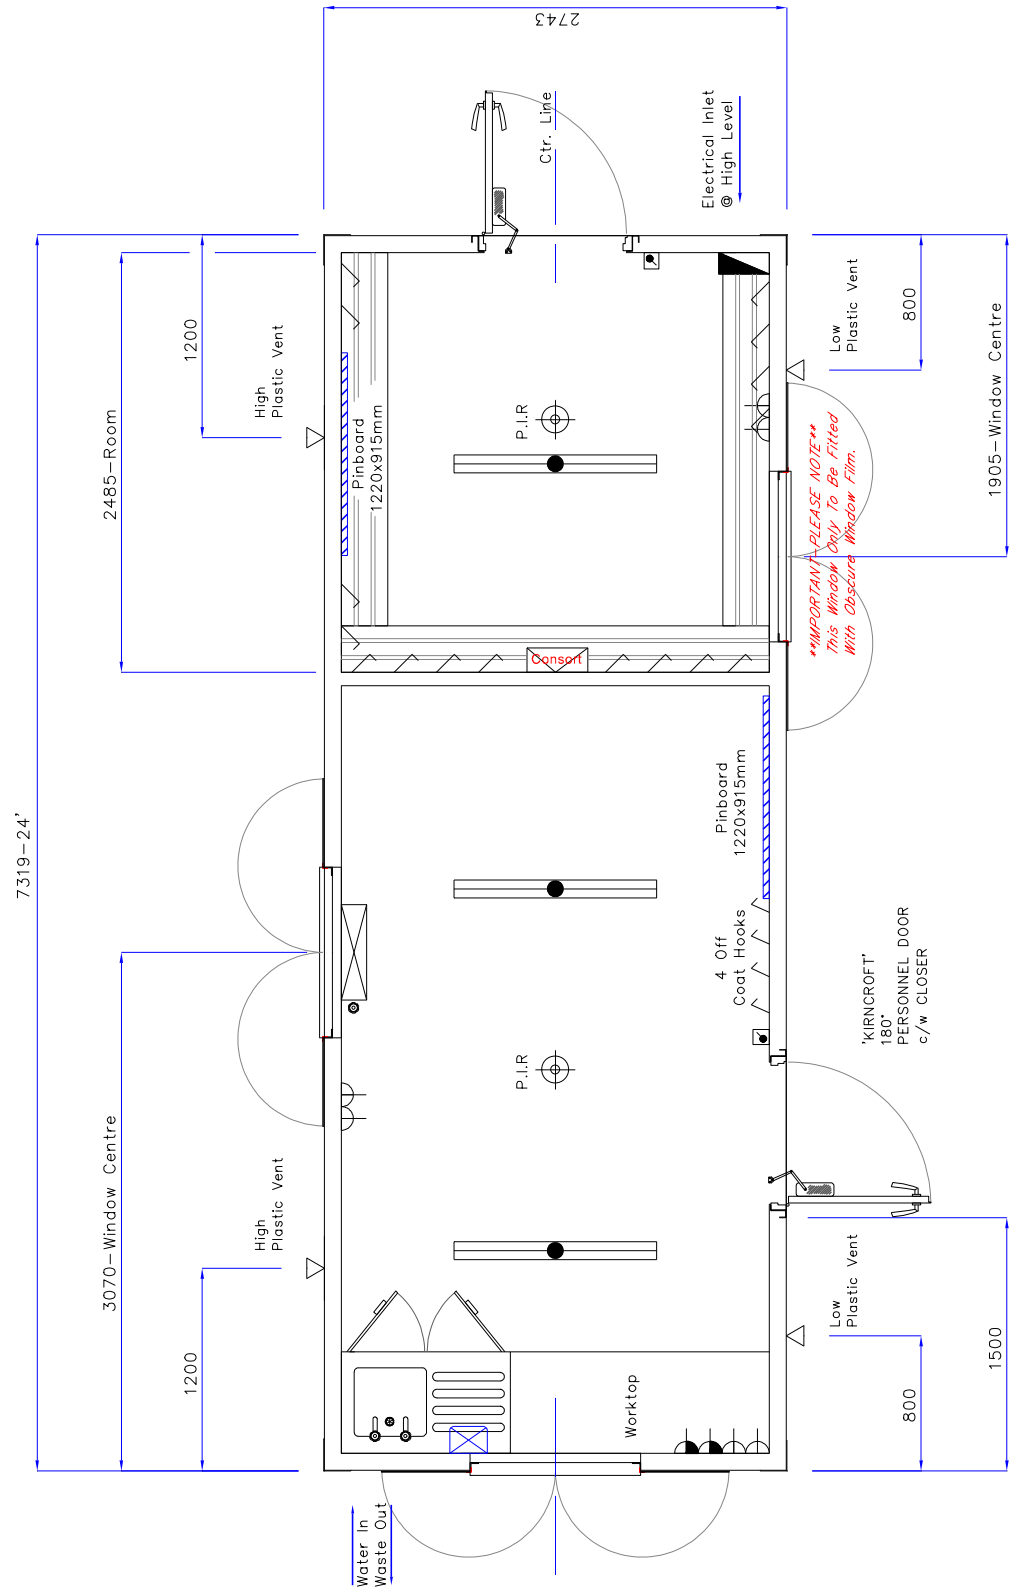

Title:  
 QIK Group  
 24'x9'x8'H, Canteen/Dryer Unit

