

Legend

	Consumer Unit
	Fit Provisions For Light Pull-Switch
	Provisions For Light Switch
	Ceiling Mounted P.I.R. Light Sensor
	CAT2 Twin Light
	Bulkhead Light
	2kW Convector Heater c/w 24/7 Timer
	2kW, 'Consort' Downflow Heater c/w Adjustable Thermostat Model No: BHM2T051 Wired To Timed, Fused Spur
	Dbl. Skt. @300mm Up F.F.F.L
	Dbl. Skt. @1100mm Up F.F.F.L
	2kW, 10Ltr. Undersink Water Heater
	High & Low Level Small Plastic Vents

****PLEASE NOTE****

WHITE, UPVC, HI LEVEL WINDOWS c/w DOUBLE GLAZED OPAQUE GLASS & STEEL, MESH GUARDS.
 3'x3', WHITE, UPVC FRAMED, DOUBLE GLAZED, TILT & TURN WINDOWS c/w KIRNCROFT SHUTTERS.
 'KIRNCROFT' PERSONNEL DOOR c/w DOOR CLOSER.
 STAINLESS STEEL, INSET SINK, c/w NON CONCUSIVE TAPS.
 1M BASE UNIT BELOW c/w UNDERSINK WATER HEATER. 550mm(APPROX) WORKTOP c/w D/SOCKET ABOVE.
 P.I.R. CEILING MOUNTED LIGHT SENSORS. FIT PROVISIONS FOR LIGHT SWITCHES.
 ALL HANDBASINS TO BE FITTED WITH NON CONCUSIVE TAPS

Lining Details

WALLS GREY, ECO 6mm & 50mm INSULATION
 CEILING WHITE, ECO 6mm & 50mm INSULATION
 TRIMS WHITE PLASTIC
 FLOOR VINYL FLOORING OVER 15mm PLYWOOD


PROFILED	
FLATSIDED	✓
A	Details
Rev.	
Drn.	JT
Approved By:	Date
Name:	28/08/14

Signature: _____
 Date: _____

Dwg. No. QIK_2409CXN01A
 Tab 1
 Plan

FLAT SIDED CONSTRUCTION

7319-24'

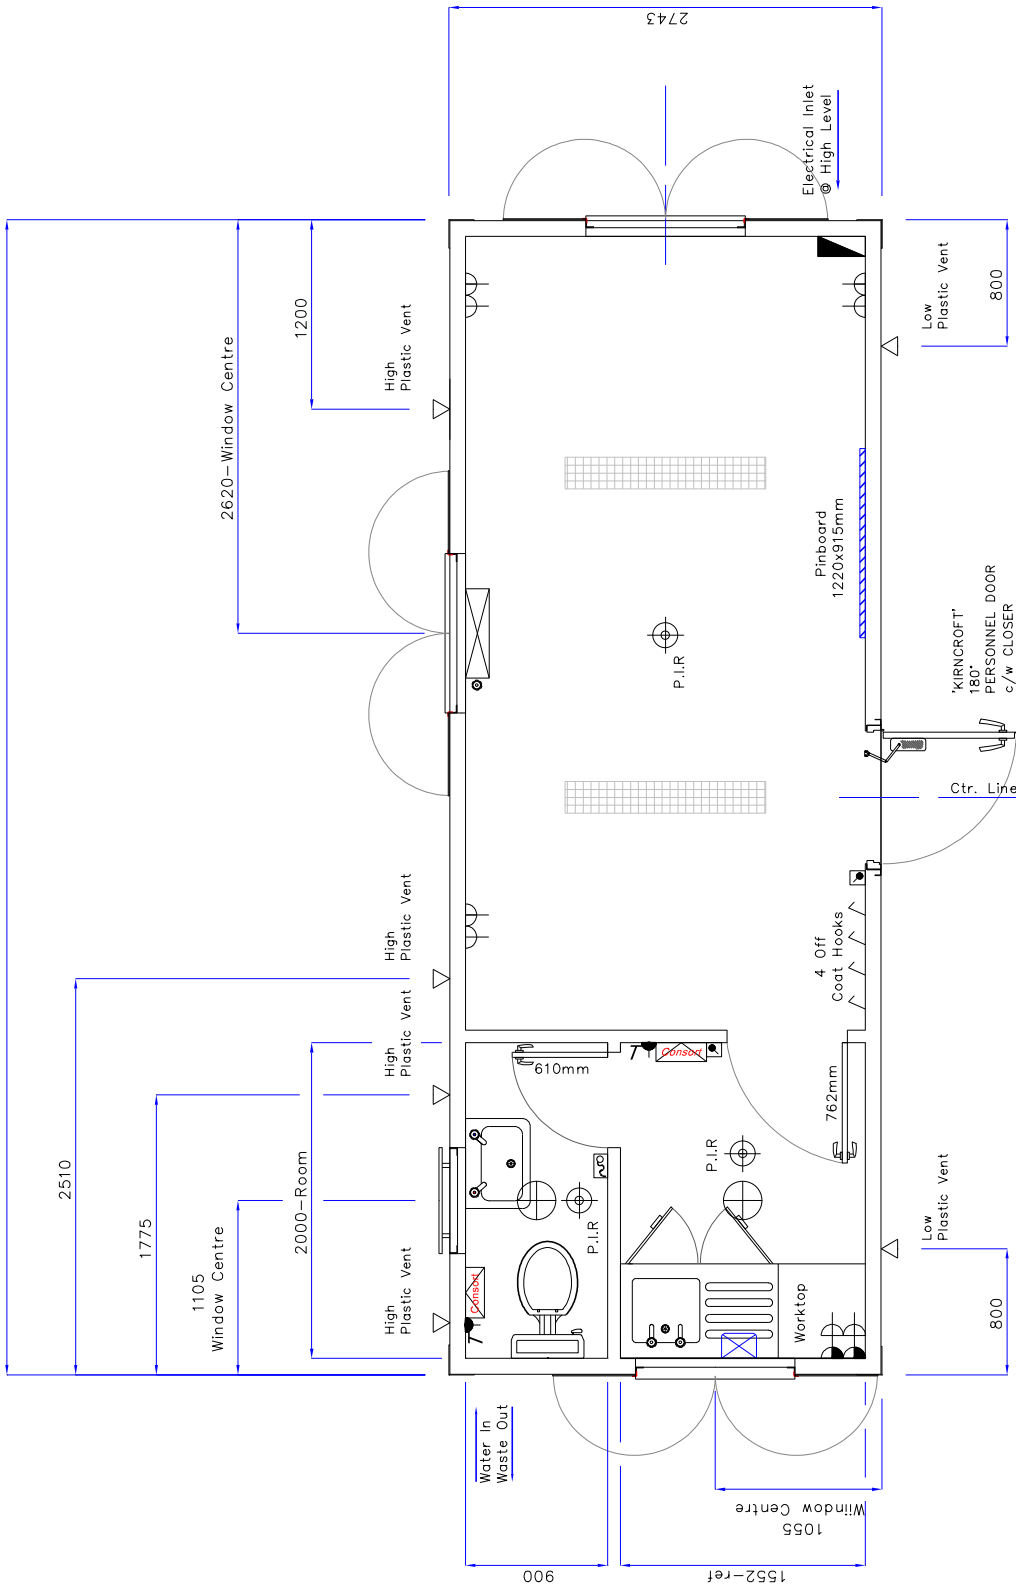

Stainless Steel, Inset Sink, c/w Non Concusive Taps.
 1m Base Unit Below c/w Undersink Water Heater.
 550mm(APPROX) Wide Worktop c/w D/Socket Above & Below.

Title: QIK Group
 24' x 9' x 8'H, Complex

