


9757-32'

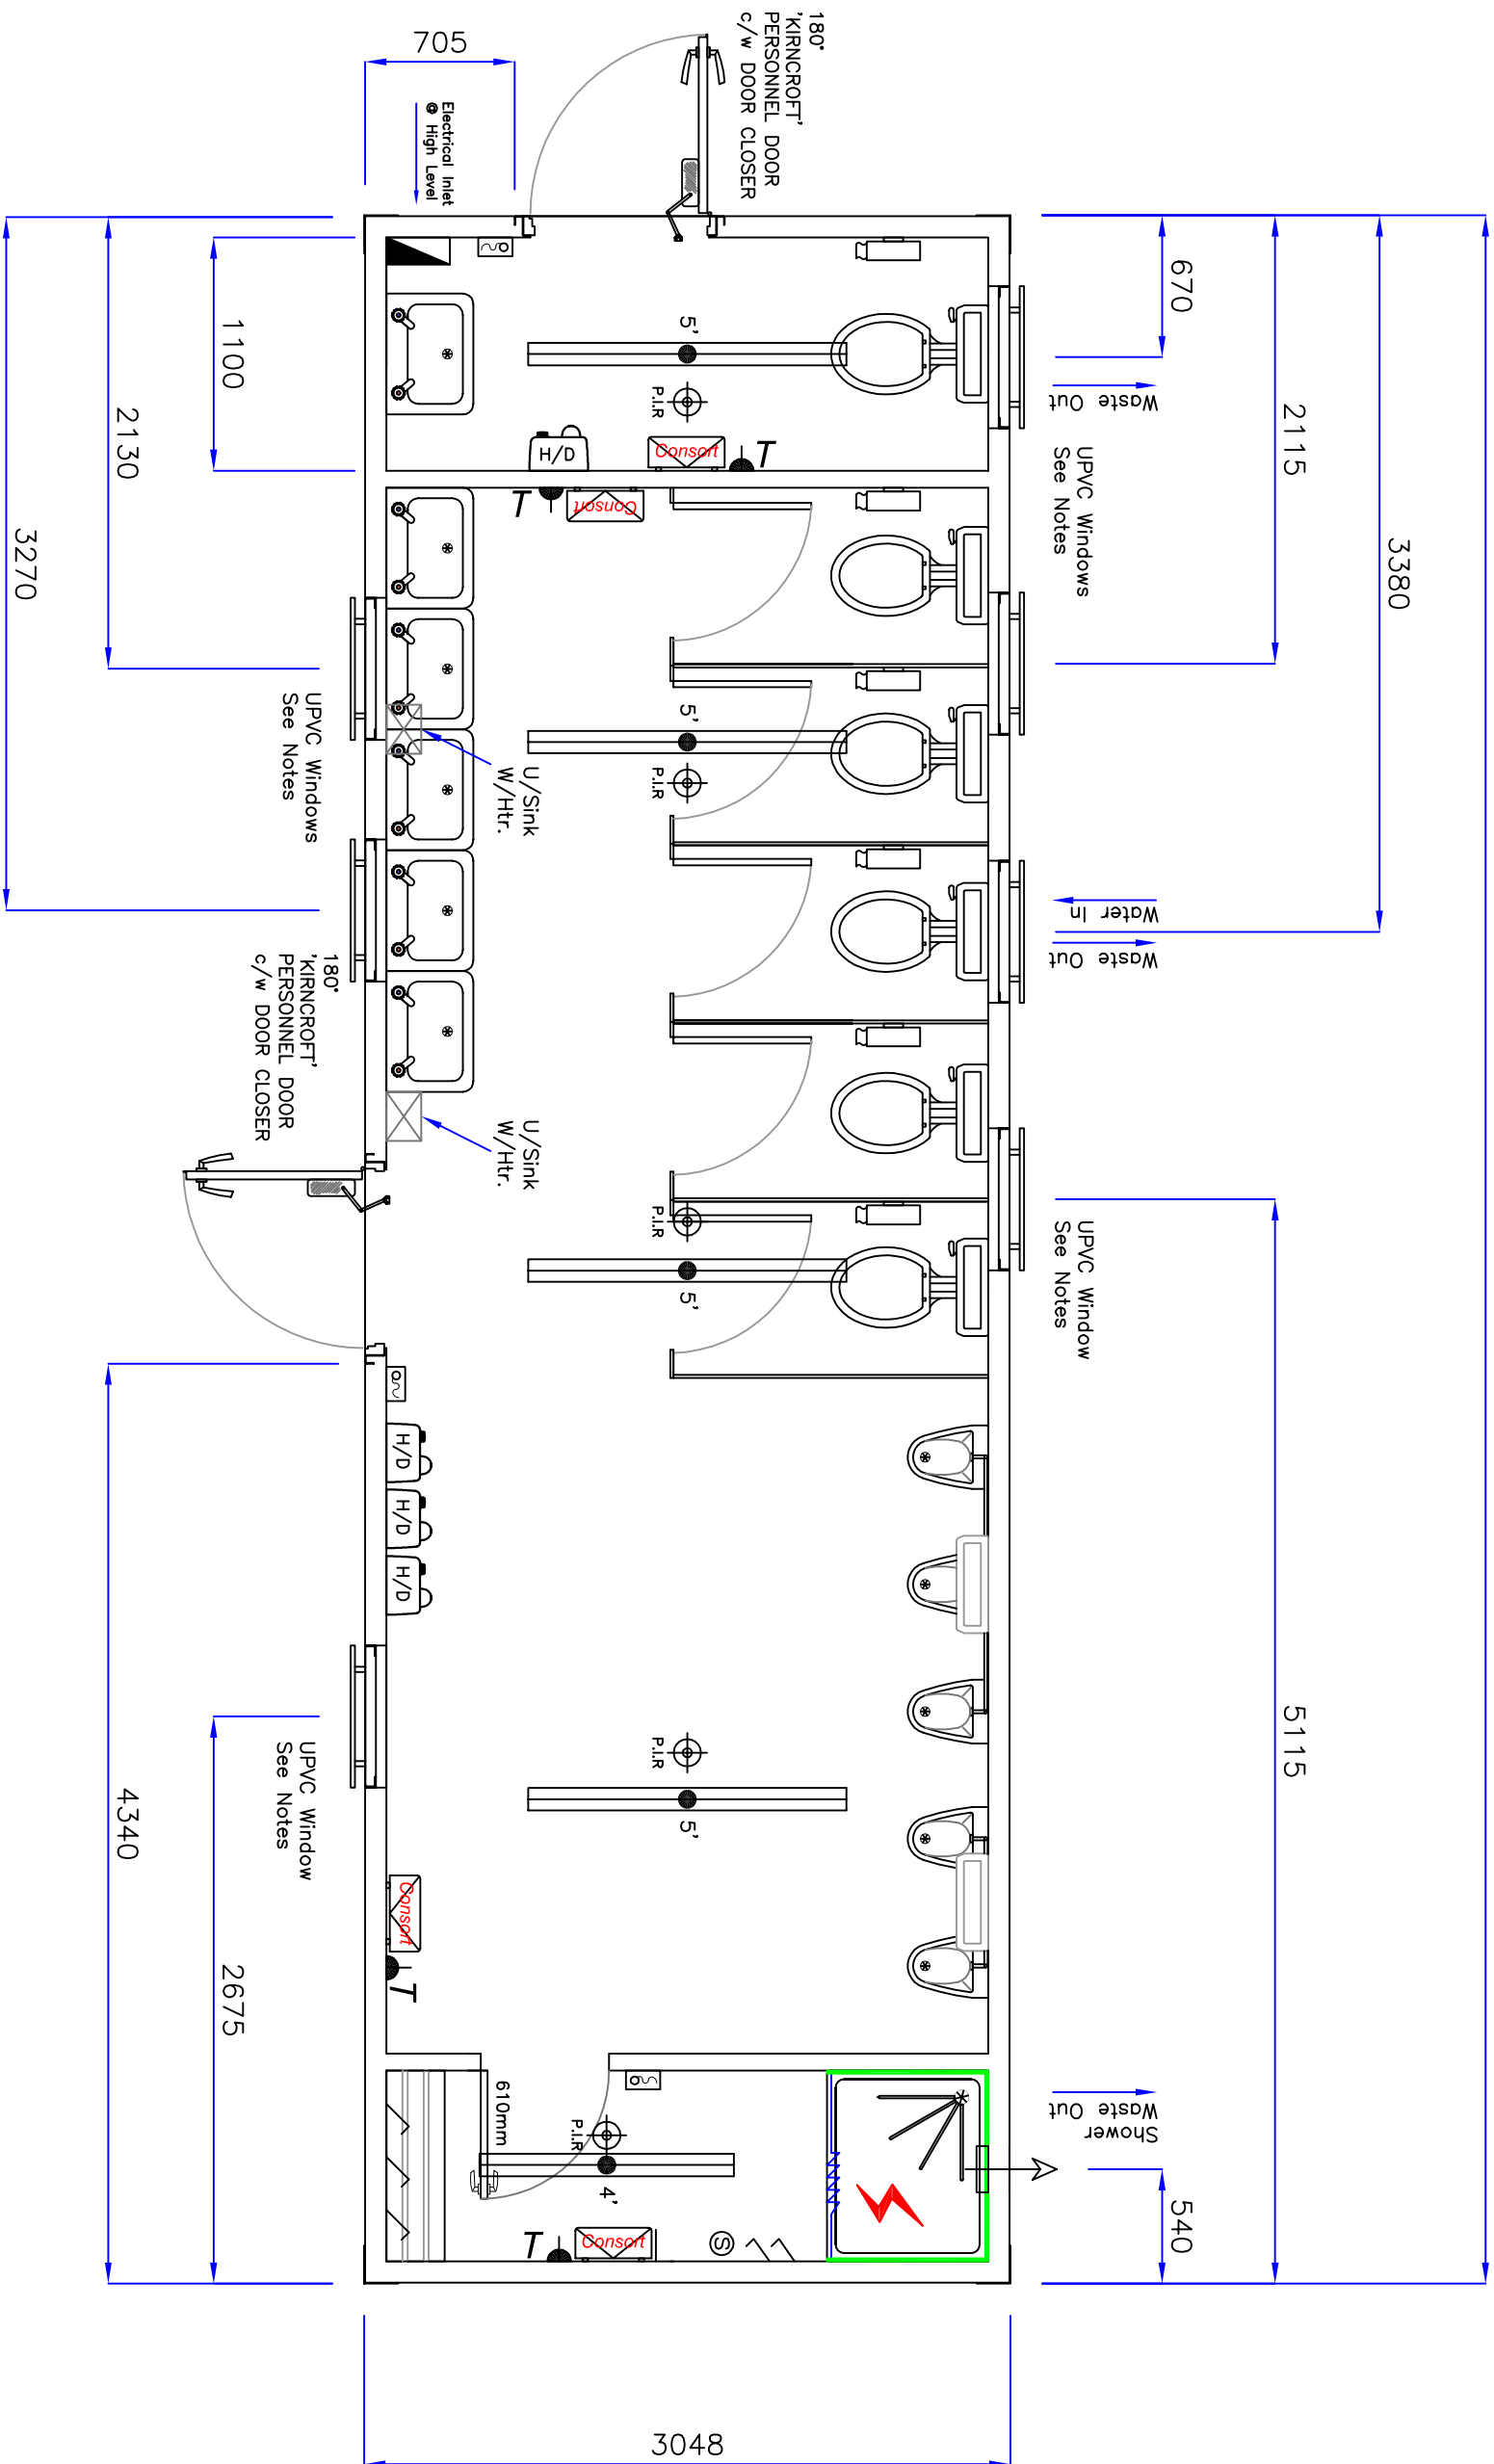

A	Details
Rev.	
DRn.	DR
Date	15/05/17

Approved By:

Name:

Signature:

Date:

Title:
QIK Group
32'x9'x8'H - Toilet 5+1+Shower



Dwg. No.
S17002 Rev A
Tab 13 - Plan
Do Not Scale