


9757-32'

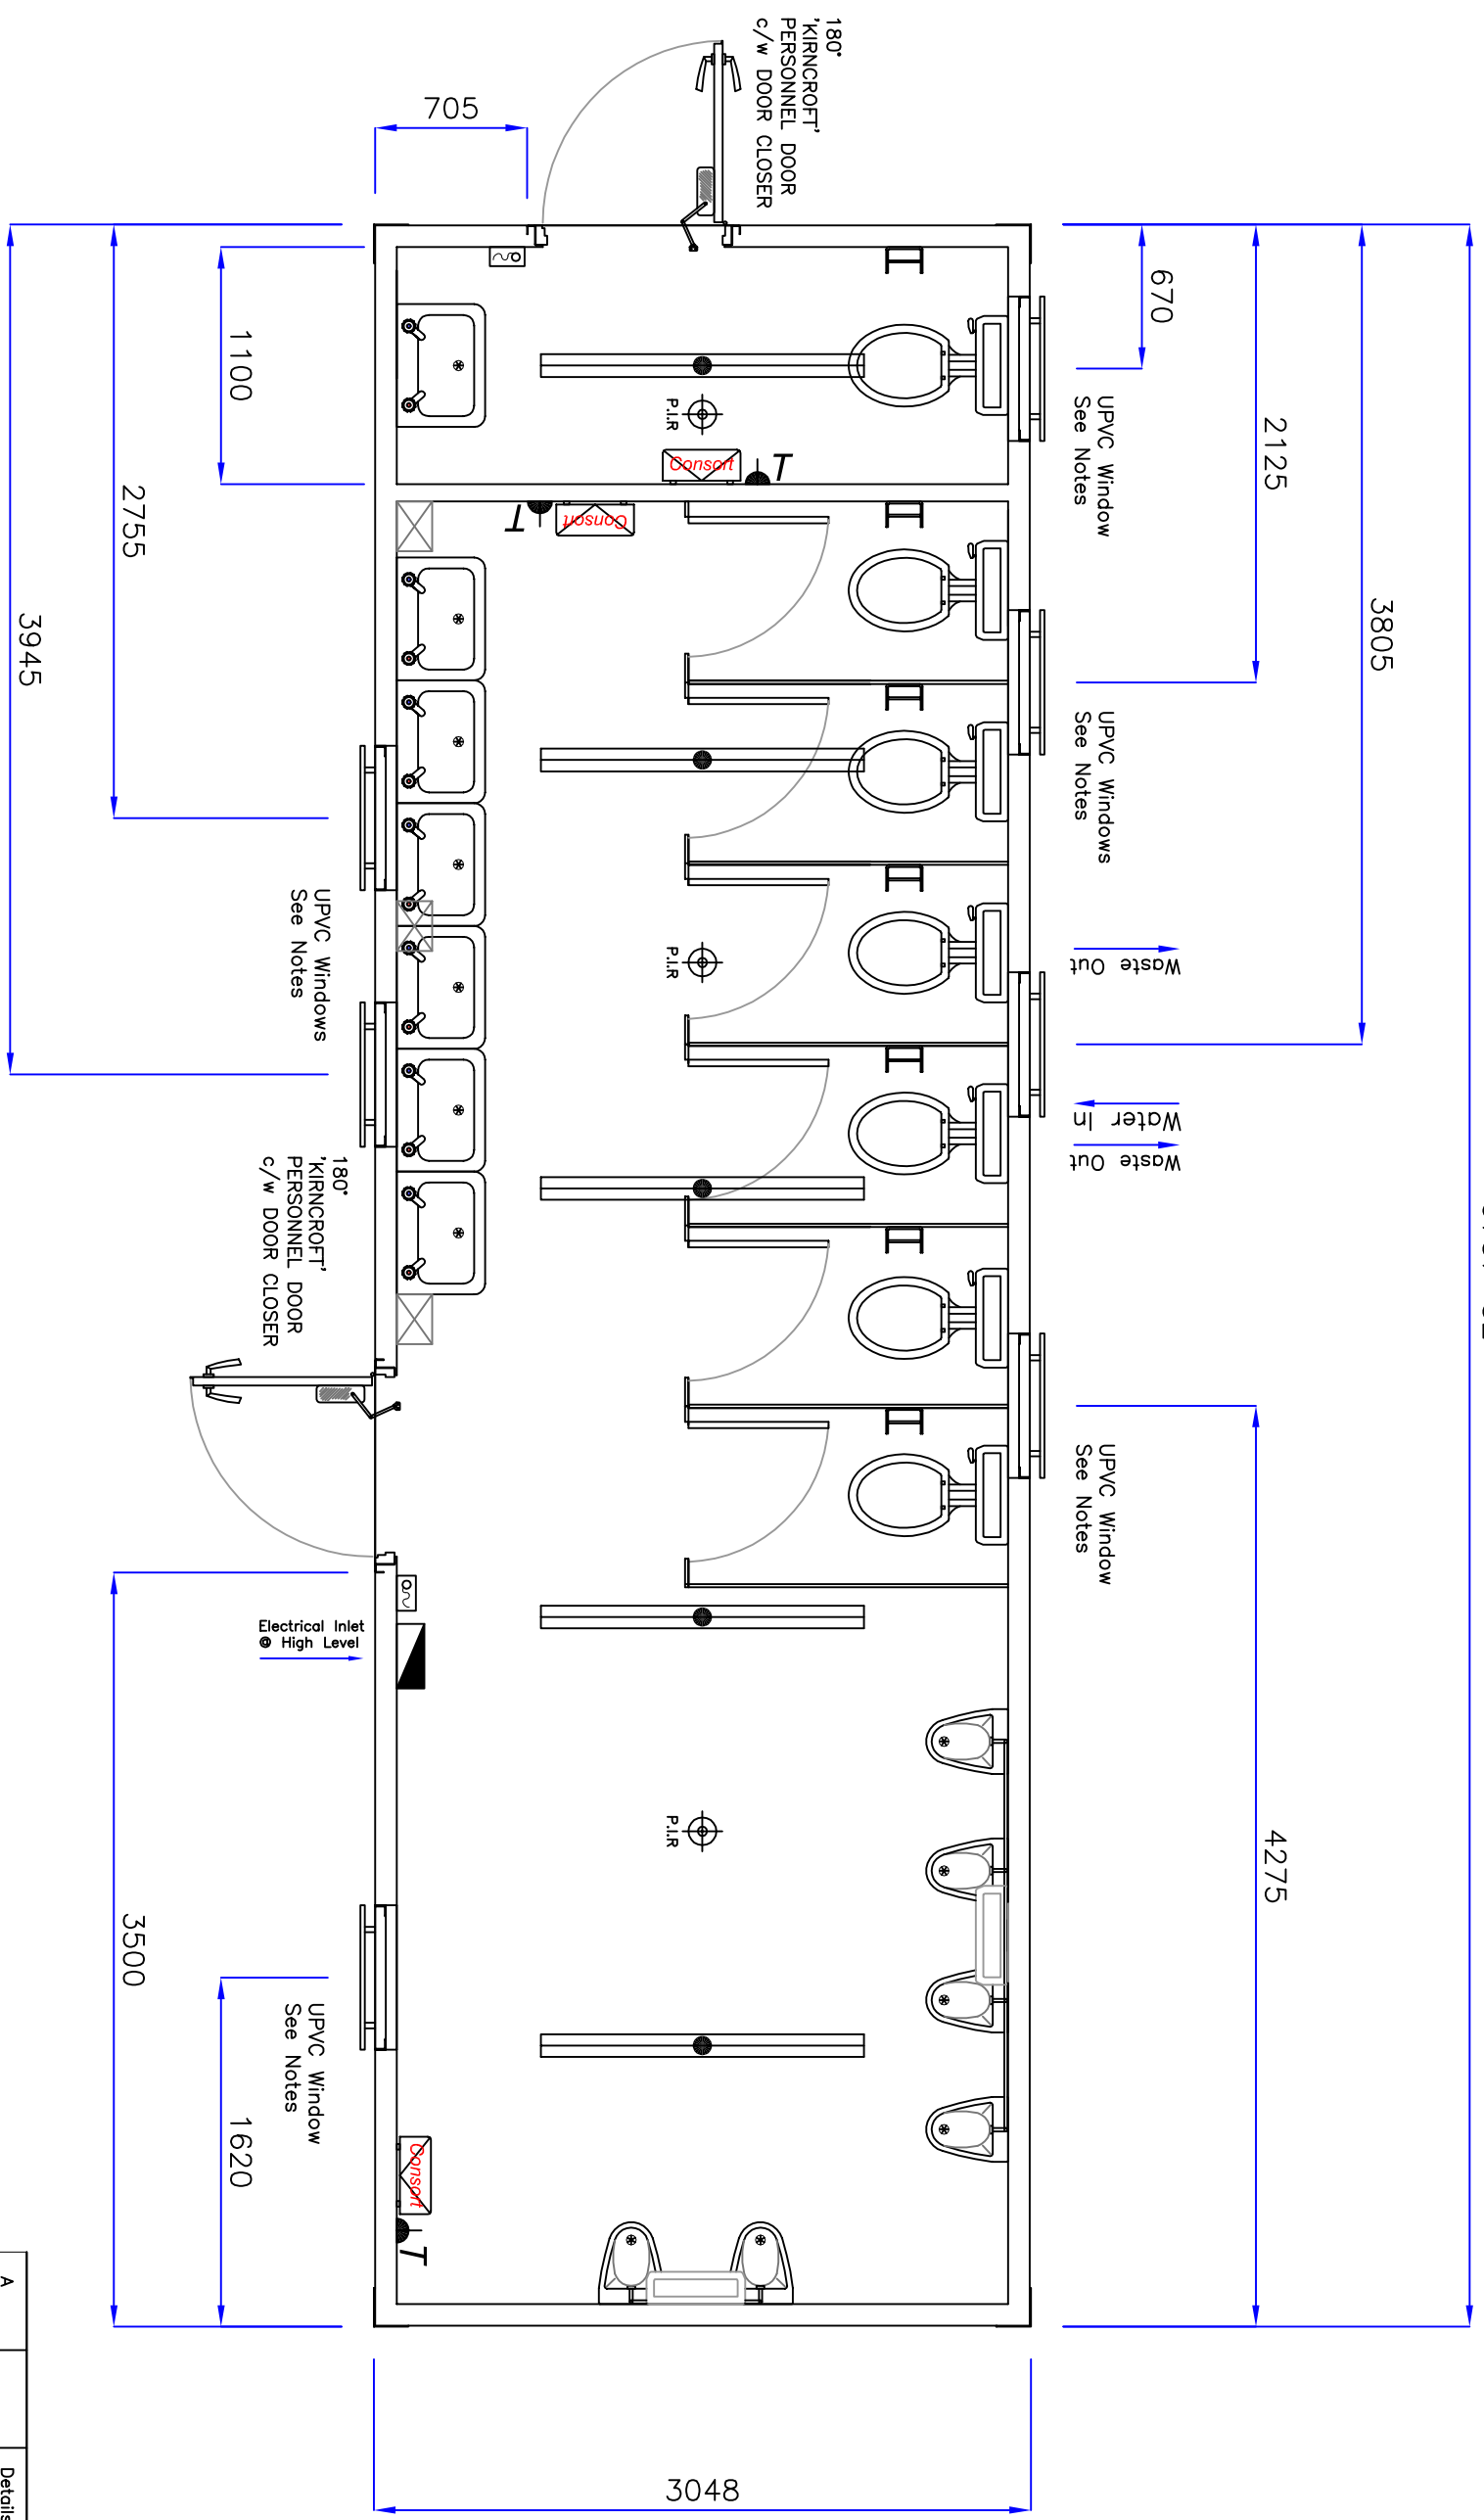

A	Details
Rev.	
Dwn.	DR
Date	15/05/17

Approved By:

Name:

Signature:

Date:

Title:  
QIK Group  
32'x10'x8'H - Toilet



Dwg. No.  
S17002 Rev A  
Tab 12 - Plan  
Do Not Scale