


9757-Overall

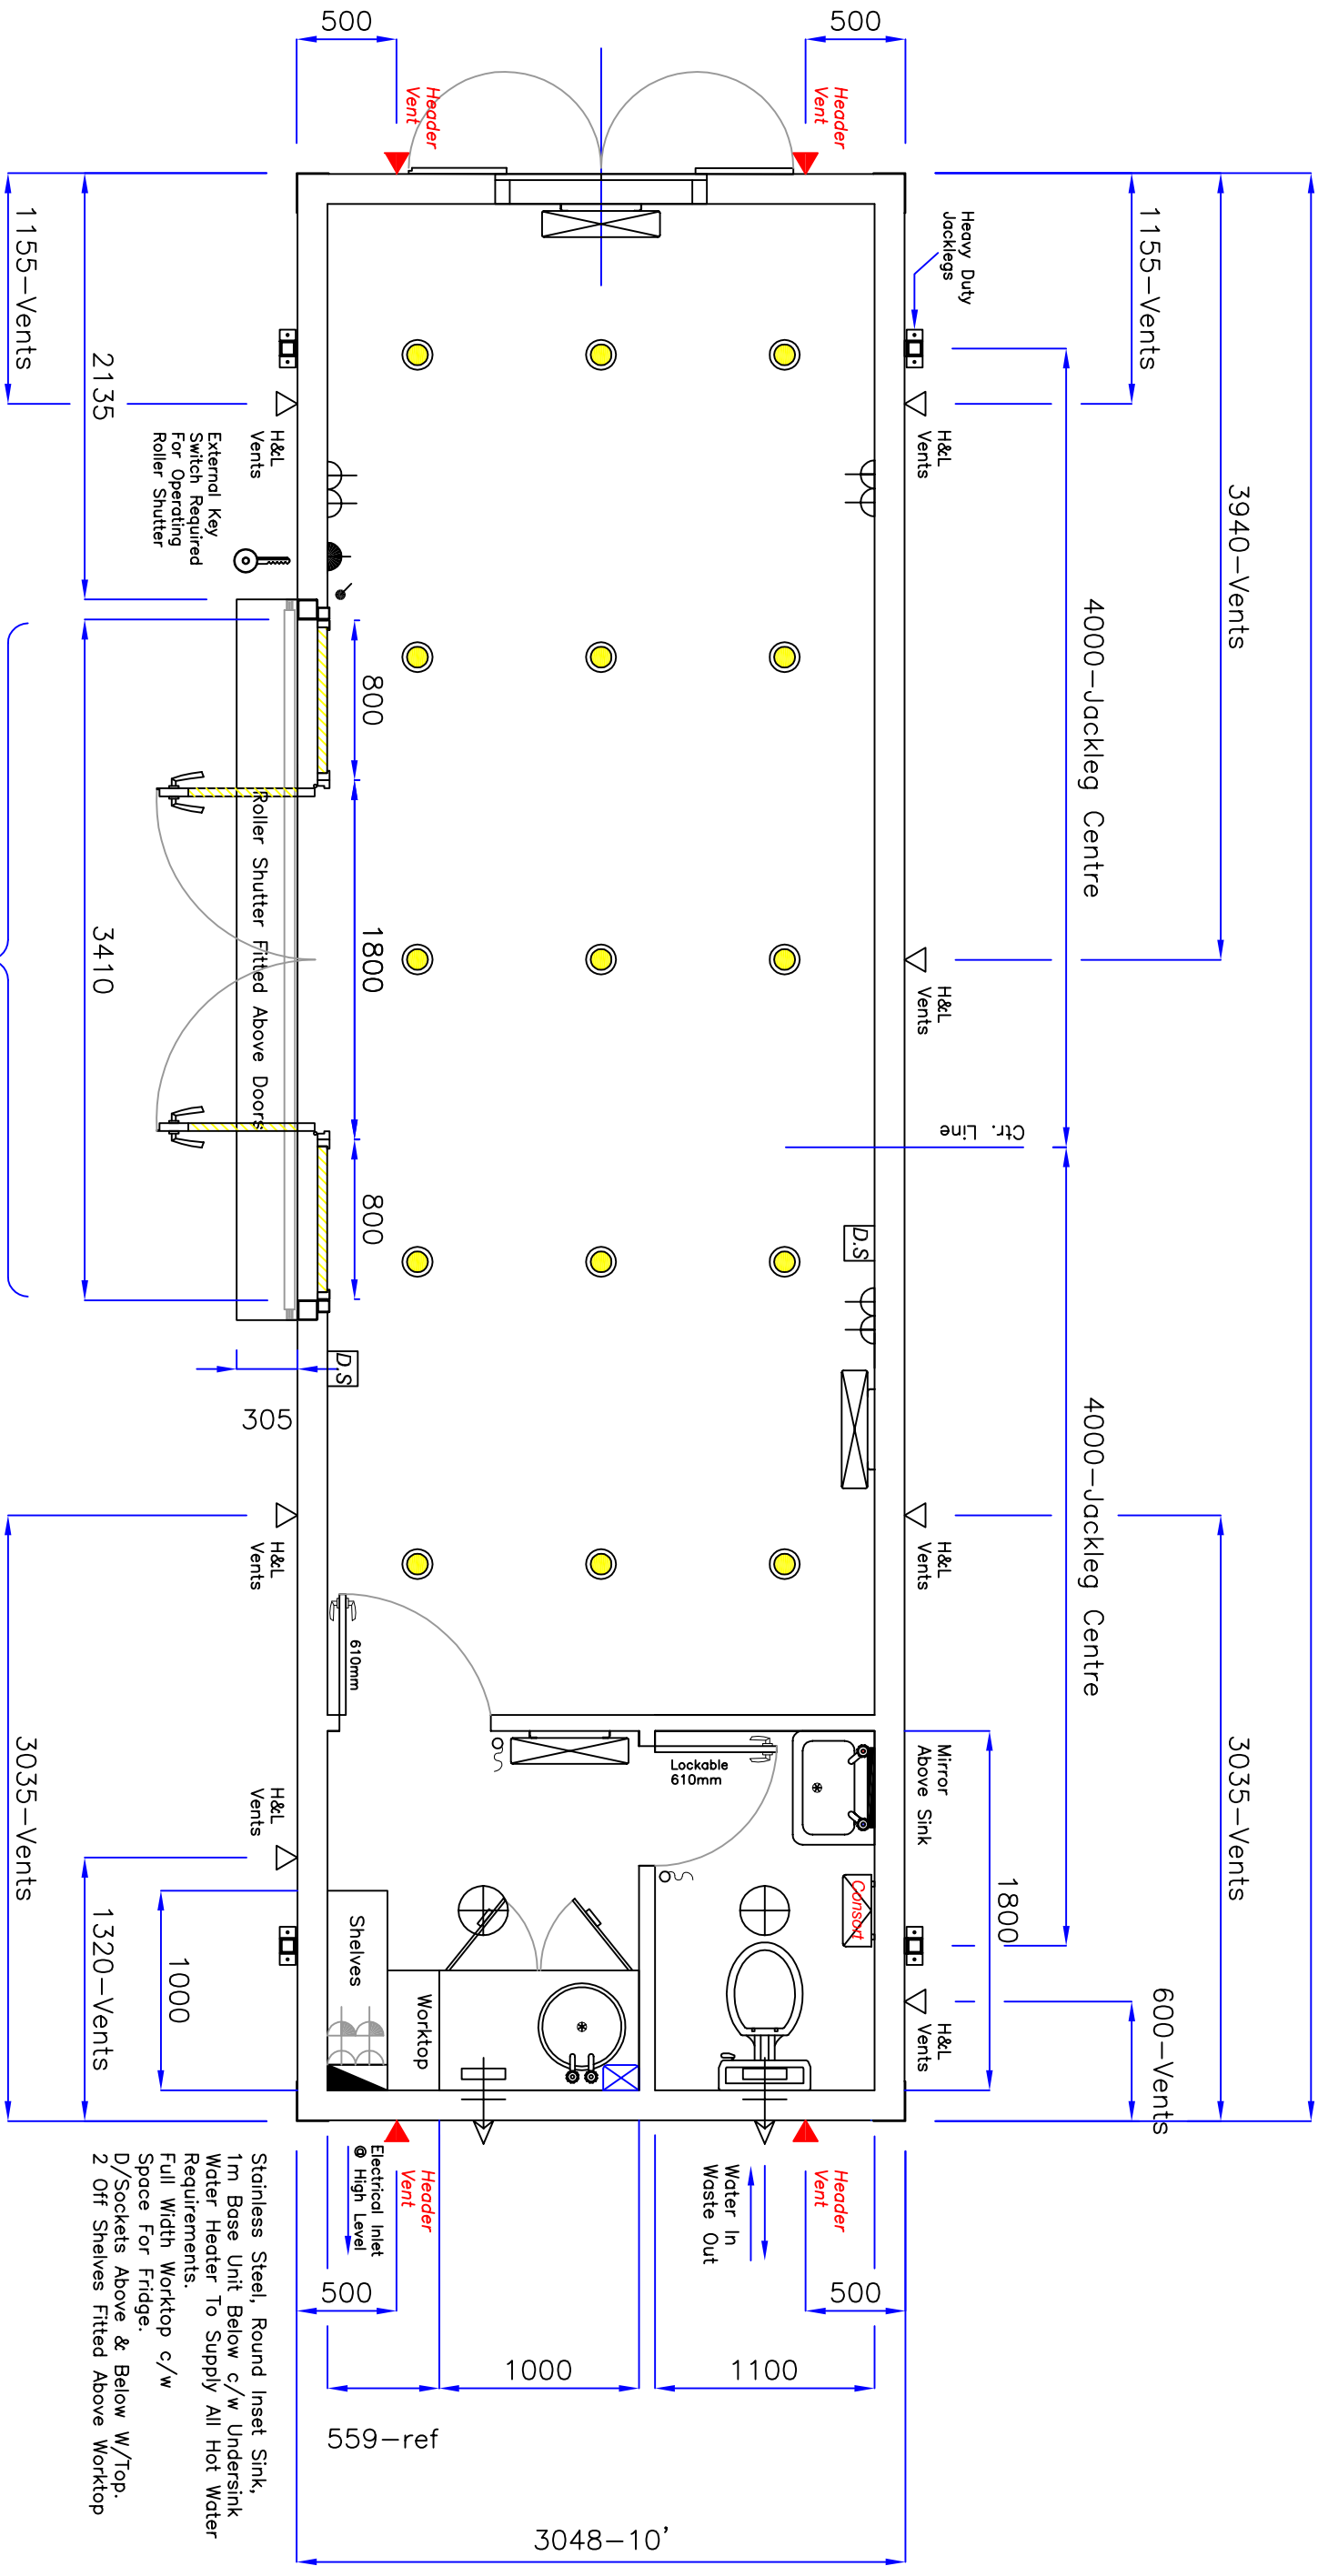

100x100mm S.H.S To Create Full Height Framework For Fitting Of
 1800W x 2100H UPVC Outward Opening Doors c/w
 800W x 2100H UPVC Single Pane Fixed Glass Panel Either Side Of Doors.
 Doors & Windows Set Back Into Unit, Fitted To 60x60mm S.H.S.
 Electrically Operated Roller Shutter Fitted Above Doors & Side Windows
 Operated Via External Key Switch & With Manual Override.

Stainless Steel, Round Inset Sink,
 1m Base Unit Below c/w Undersink
 Water Heater To Supply All Hot Water
 Requirements.
 Full Width Worktop c/w
 Space For Fridge.
 D/sockets Above & Below W/Top.
 2 Off Shelves Fitted Above Worktop

A	Details
Rev.	
Dwn.	DR
Date	08/06/17

Approved By:

Name:

Signature:

Date:

