


9757-32'

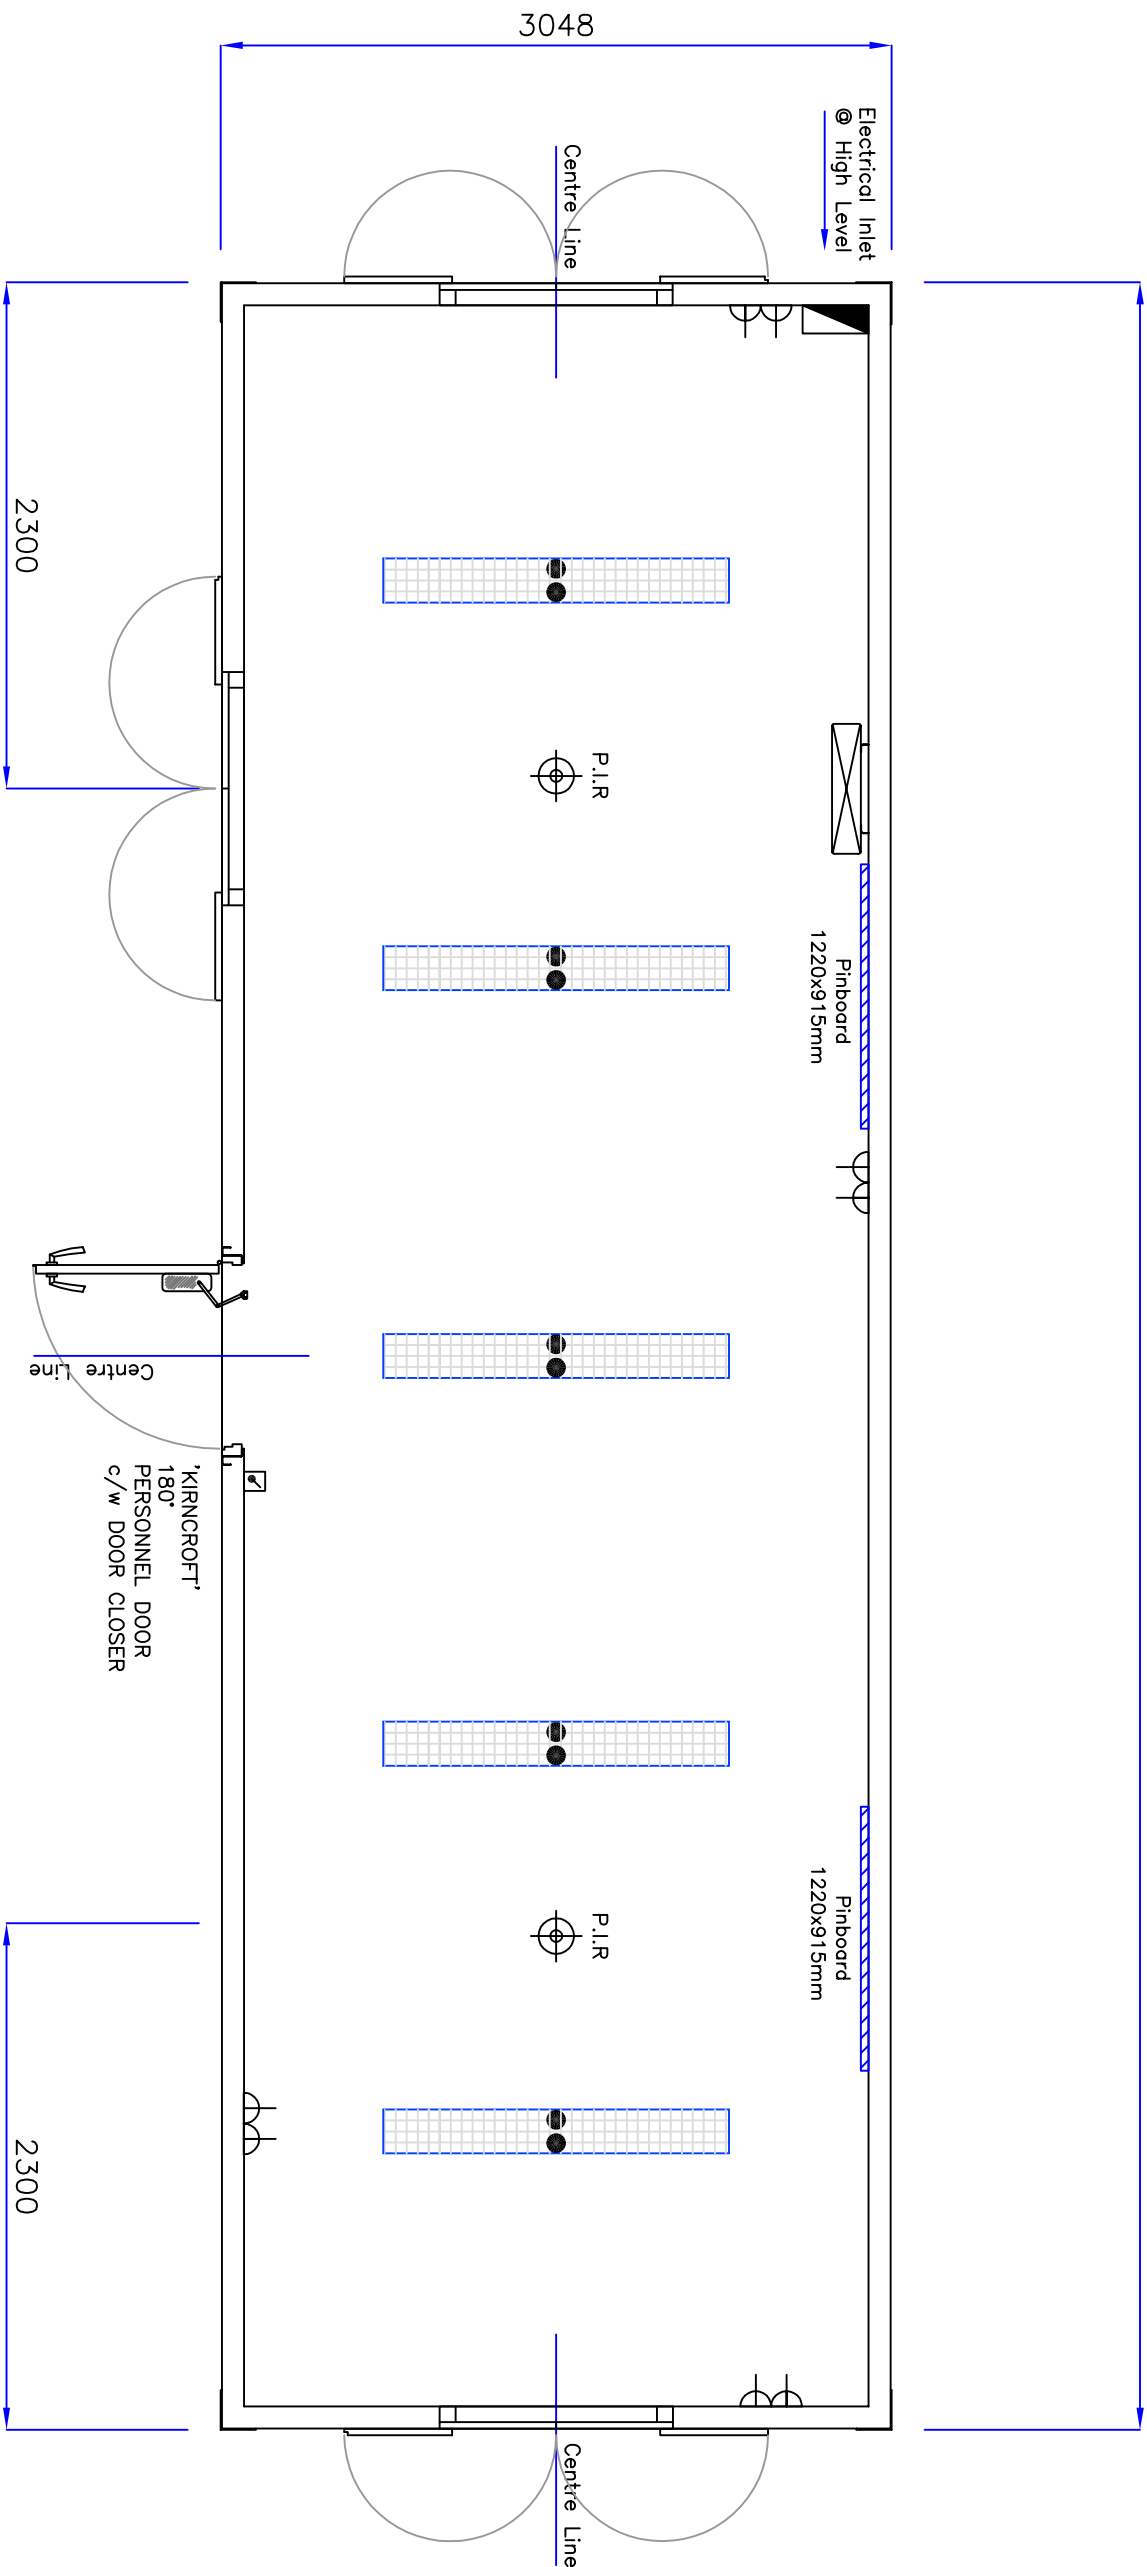

A	Details
Rev.	
Dwn.	DR
Date	15/05/17

Approved By:

Name:

Signature:

Date:

Title:
QIK Group
32'x10'x8'H - Office

Dwg. No.
S17002 Rev A
Tab 11 - Plan
Do Not Scale